


- KEY TO LAYOUT
- TAYLOR WIMPEY PLANNING BOUNDARY
  - 1800 HIGH CLOSE BOARD FENCE
  - MAX 600mm HIGH KNEE RAIL
  - 1500MM HIGH RANCH STYLE FENCE
  - 1800MM HIGH BRICK SCREEN WALL

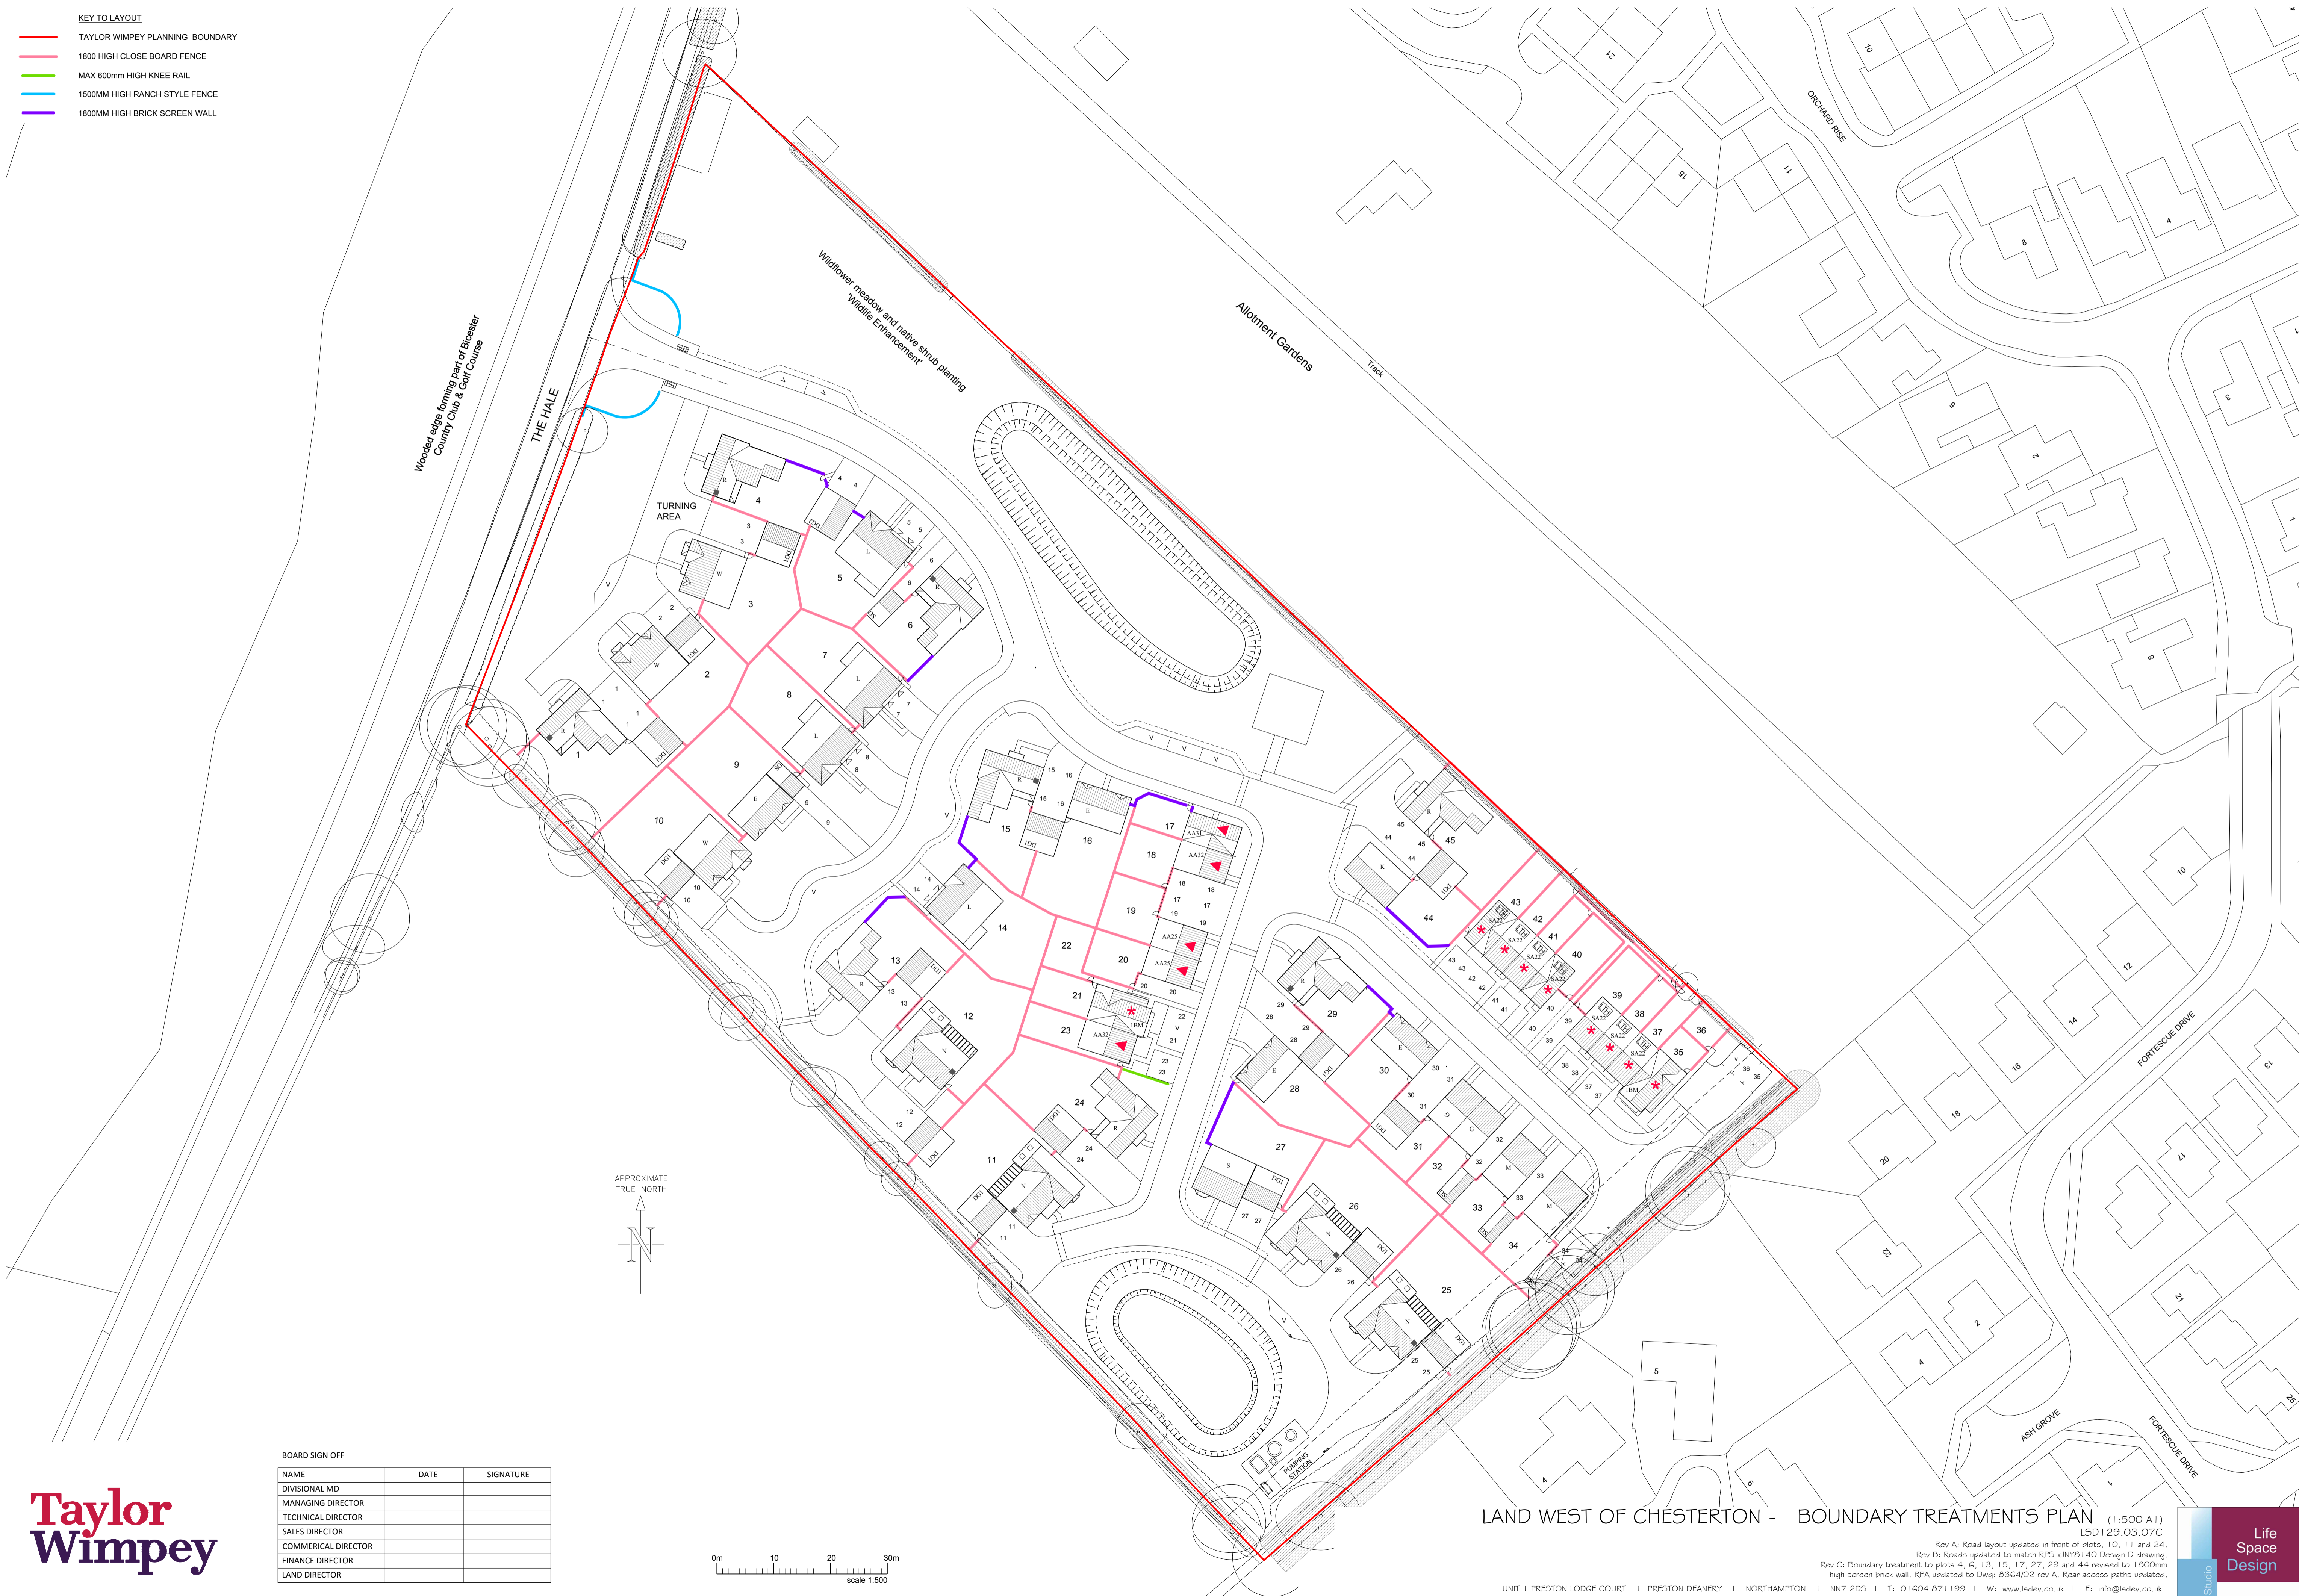

BOARD SIGN OFF		
NAME	DATE	SIGNATURE
DIVISIONAL MD		
MANAGING DIRECTOR		
TECHNICAL DIRECTOR		
SALES DIRECTOR		
COMMERCIAL DIRECTOR		
FINANCE DIRECTOR		
LAND DIRECTOR		



LAND WEST OF CHESTERTON - BOUNDARY TREATMENTS PLAN (1:500 A1)

LSDI 29.03.07C  
 Rev A: Road layout updated in front of plots 10, 11 and 24.  
 Rev B: Roads updated to match RPS xJNY8 140 Design D drawing.  
 Rev C: Boundary treatment to plots 4, 6, 13, 15, 17, 27, 29 and 44 revised to 1800mm high screen brick wall. RPA updated to Dwg: B3G4/02 rev A. Rear access paths updated.

