



GROUND FLOOR PLAN




FRONT ELEVATION

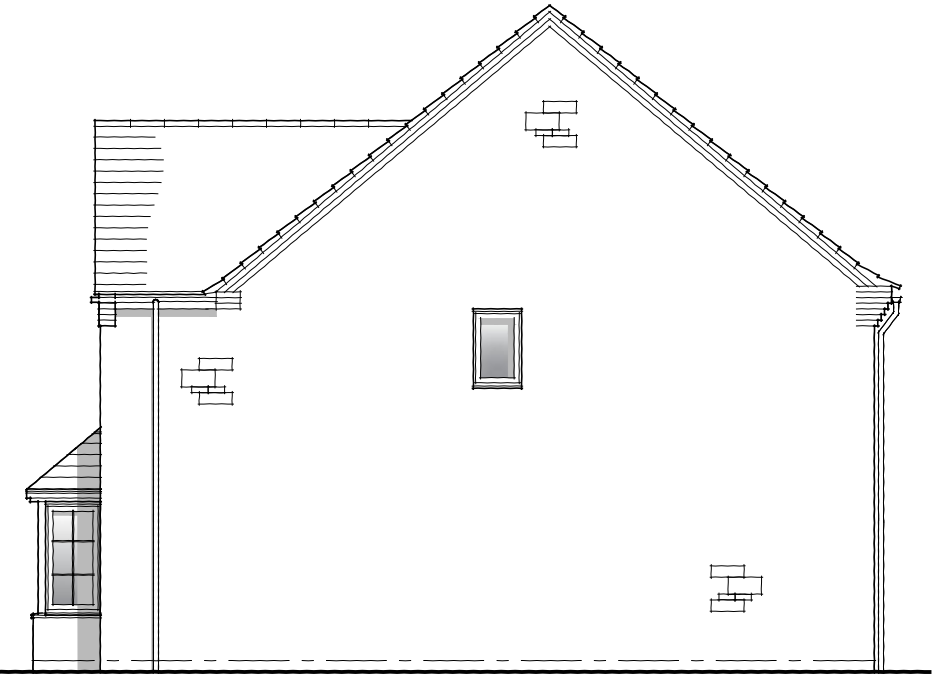


SIDE ELEVATION

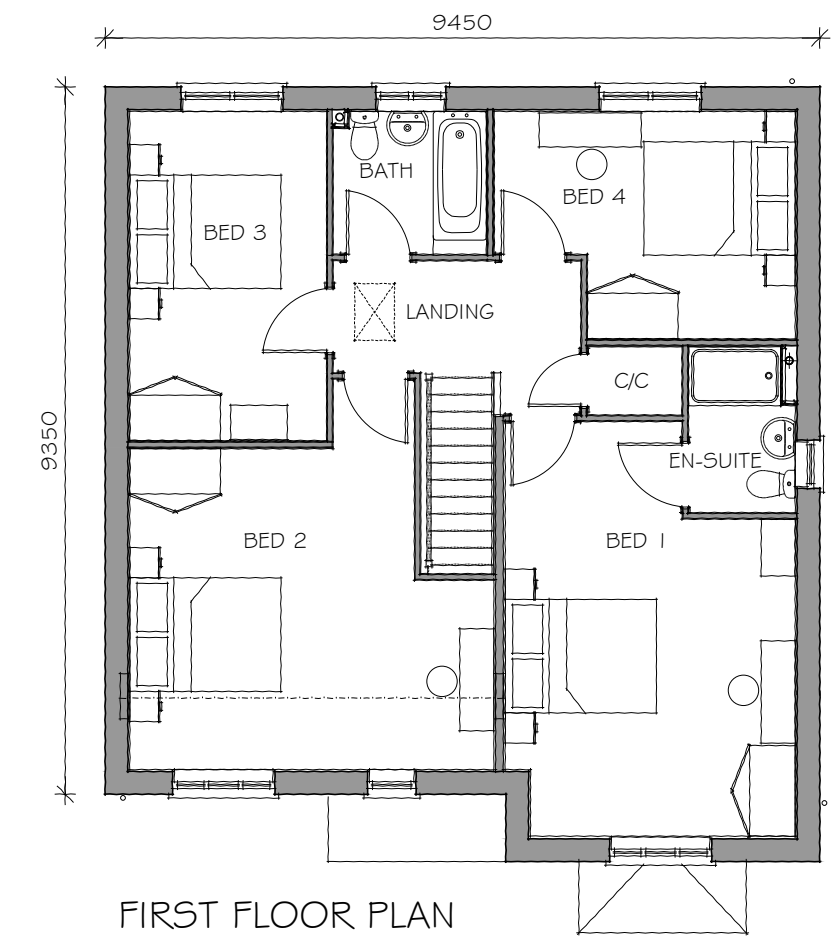

FIRST FLOOR PLAN

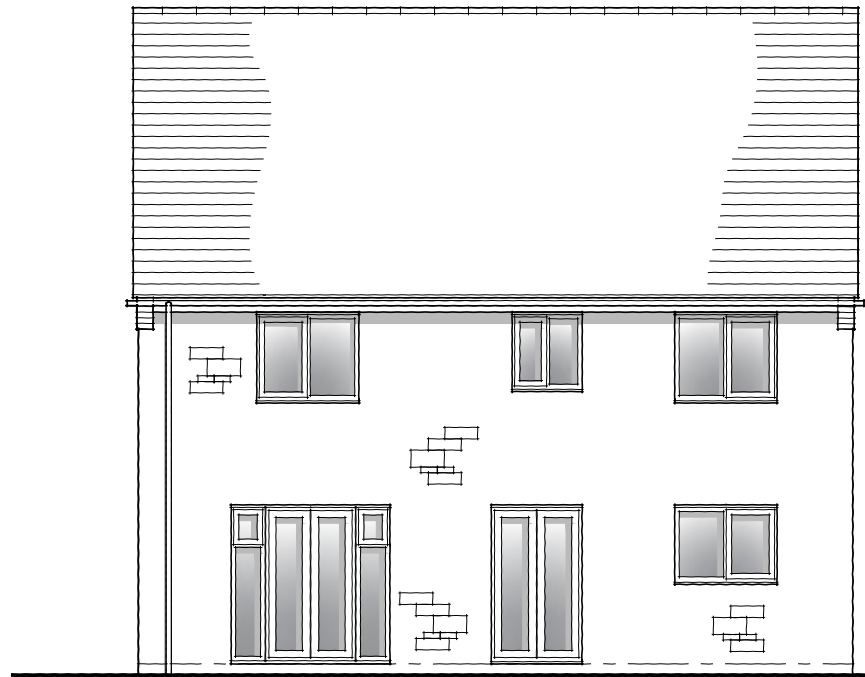


REAR ELEVATION

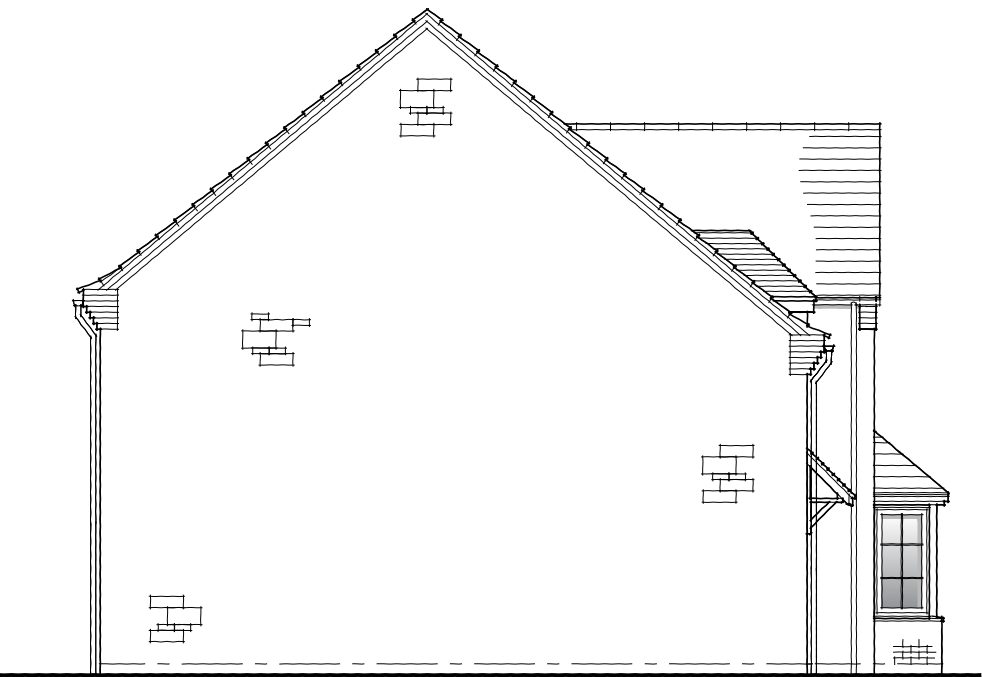

SIDE ELEVATION

PLOTS: AS:10  
OP:

**Taylor Wimpey**

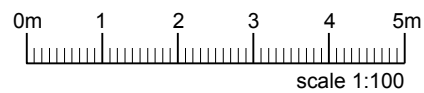

THE HALE, CHESTERTON - TYPE W (1:100 A3)

Dwg No: LSD129.03.25B

A : Quoins amended, all elevations to stone.

B: Quoins removed.

UNIT 1 PRESTON LODGE COURT | PRESTON DEANERY | NORTHAMPTON | NN7 2DS | T: 01604 871199 | W: www.lsdev.co.uk | E: info@lsdev.co.uk

