
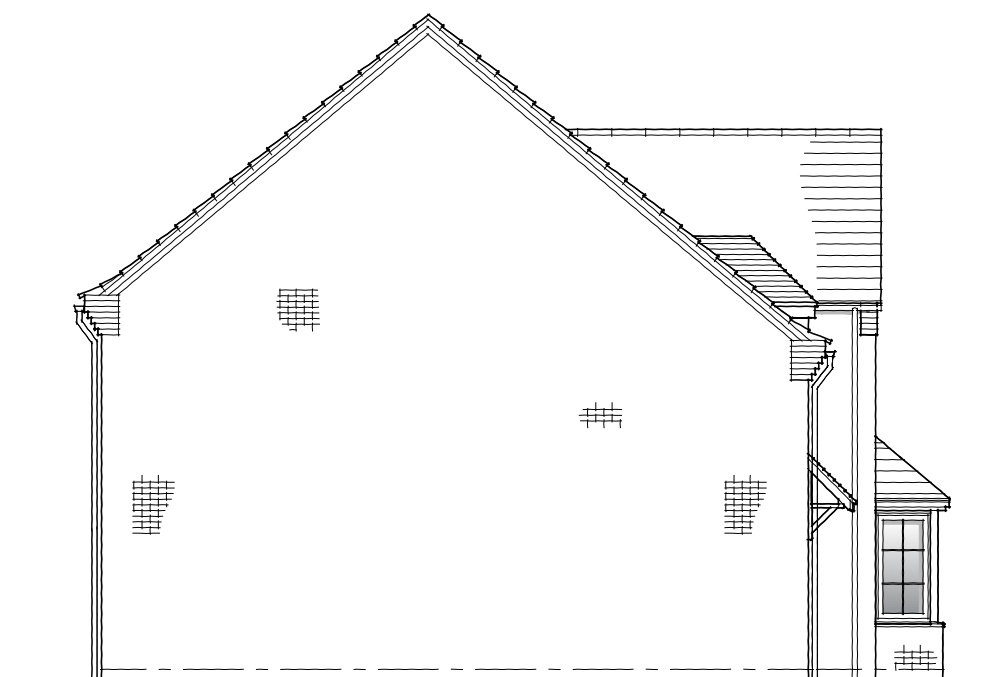



FRONT ELEVATION

SIDE ELEVATION

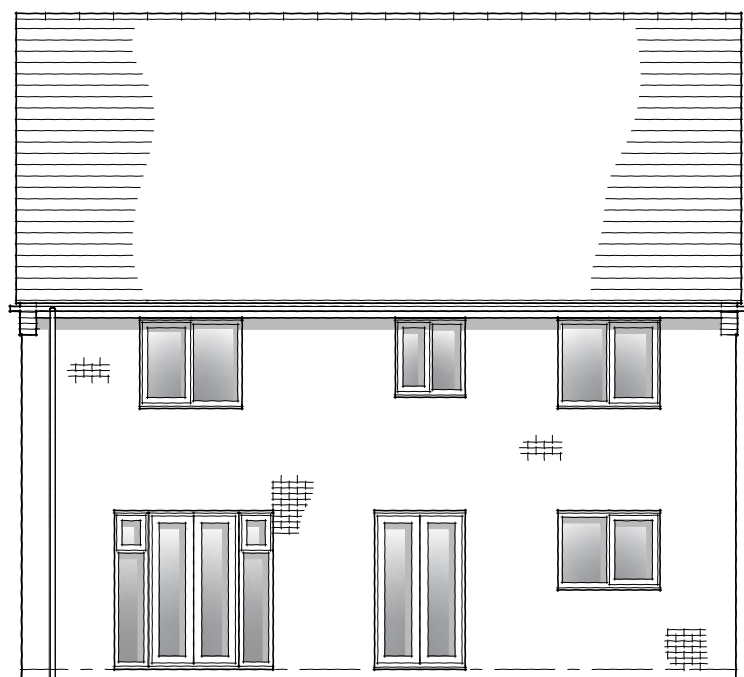

REAR ELEVATION

SIDE ELEVATION

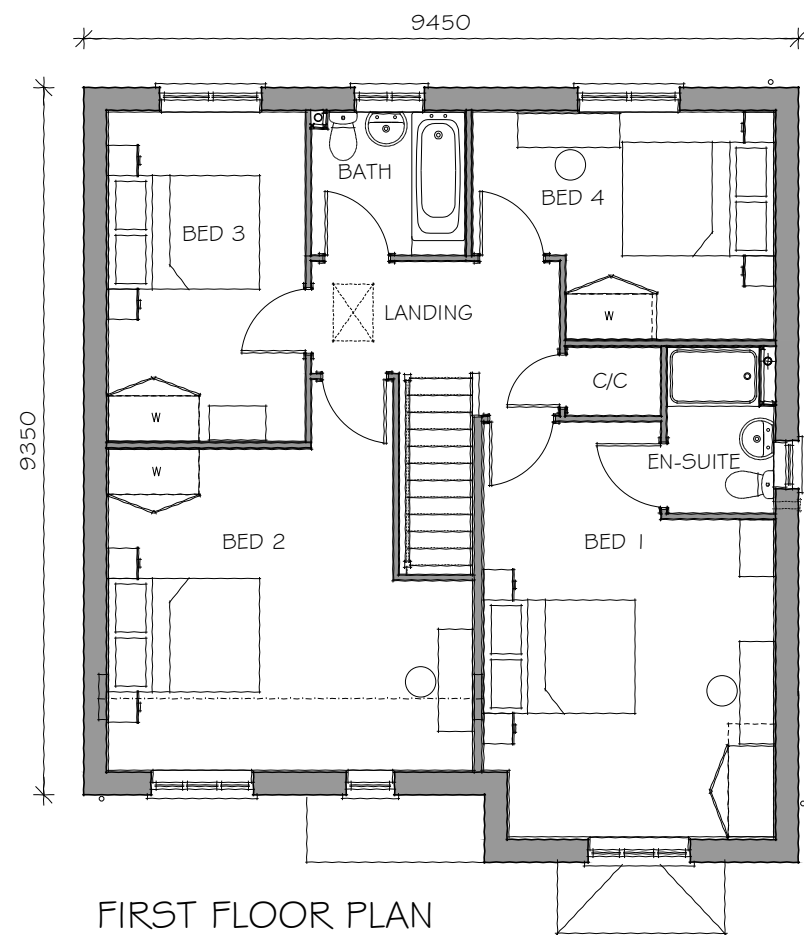

PLOTS: AS: 2
OP: 3

Taylor Wimpey



THE HALE, CHESTERTON - TYPE W (1:100 A3)

Dwg No: LSD129.03.26B

A : Quoins amended.

B: Quoins removed.

UNIT 1 PRESTON LODGE COURT | PRESTON DEANERY | NORTHAMPTON | NN7 2DS | T: 01604 871199 | W: www.lsdev.co.uk | E: info@lsdev.co.uk

