



GROUND FLOOR PLAN




FIRST FLOOR PLAN

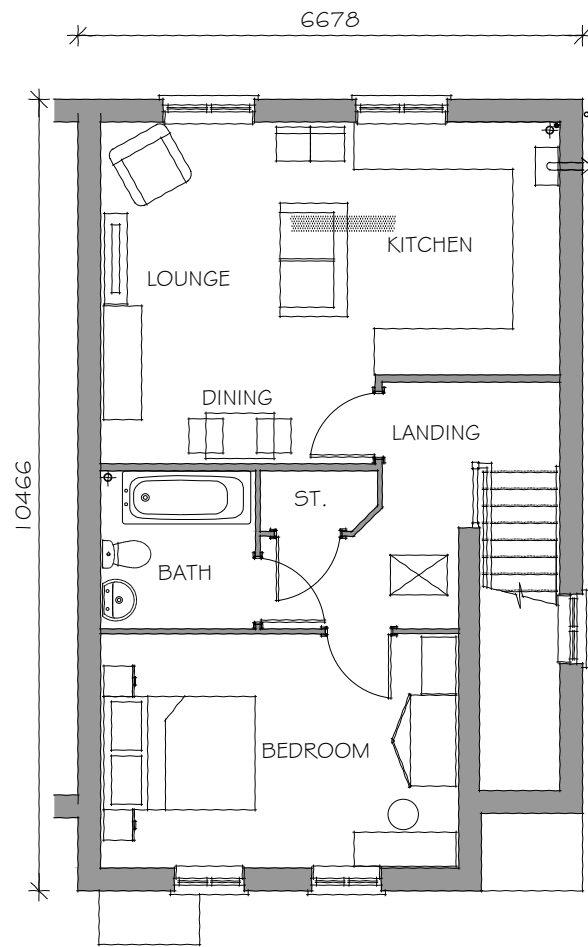


FRONT ELEVATION

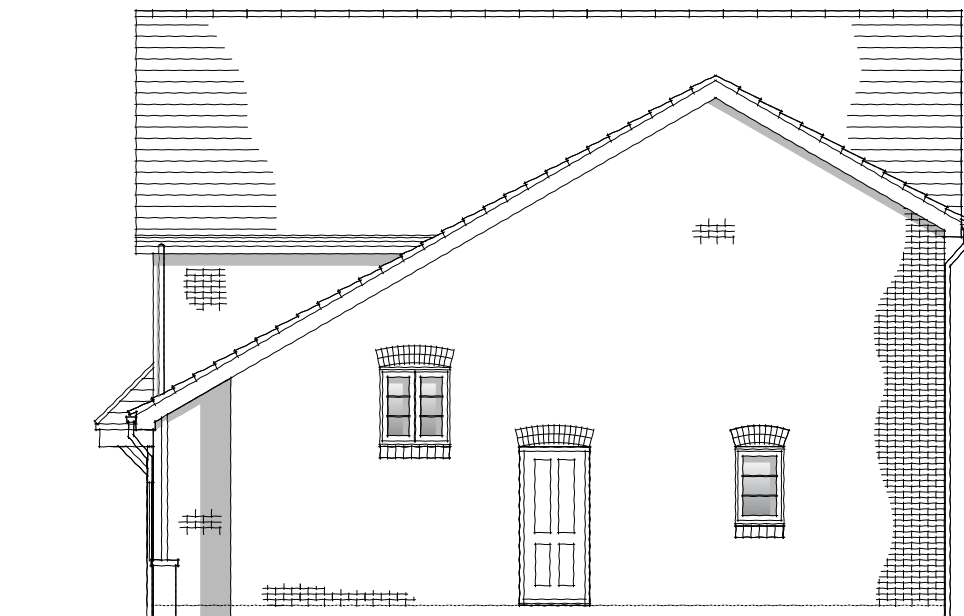

SIDE ELEVATION

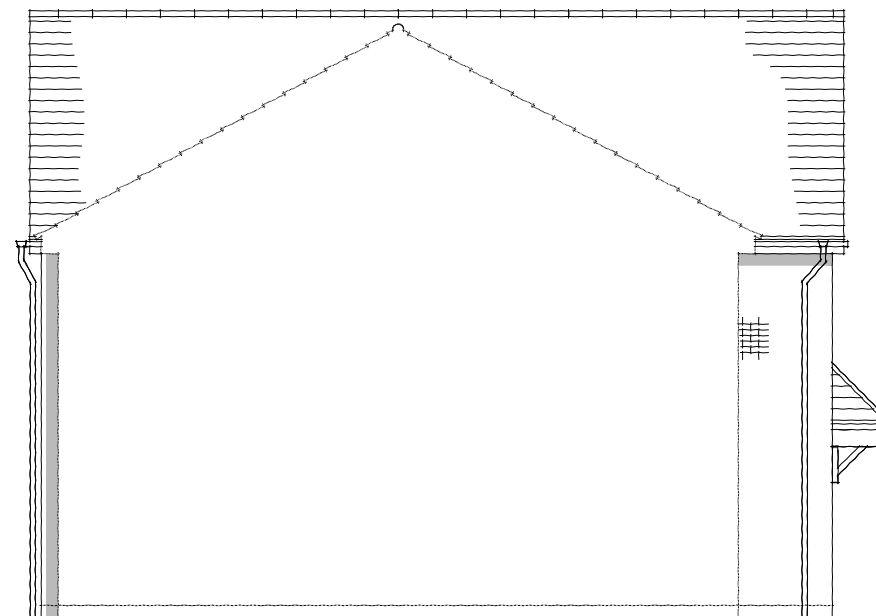

SIDE ELEVATION

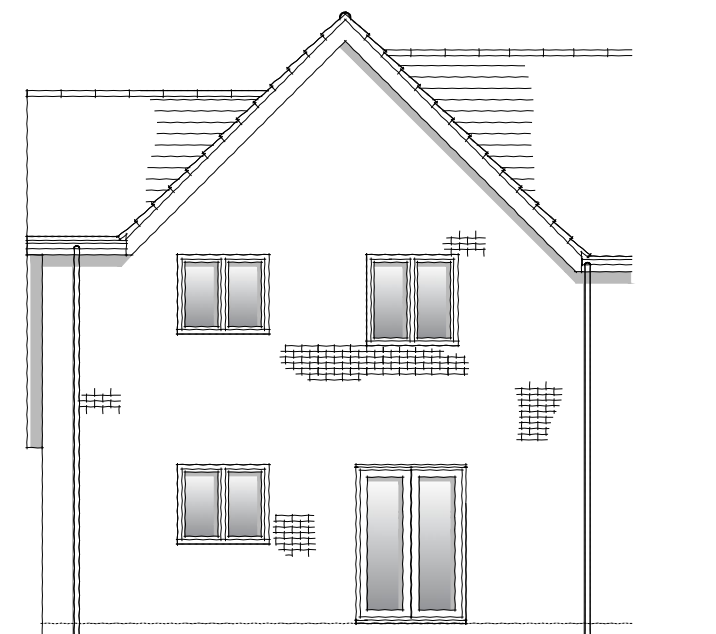

REAR ELEVATION

PLOTS: AS: 21, 22, 35, 36

Taylor Wimpey



THE HALE, CHESTERTON - TYPE 1 BM (1:100 A3)

Dwg No: LSD129.03.33A

A : 25 | 15 - Bay window omitted for 3 light window.

UNIT 1 PRESTON LODGE COURT | PRESTON DEANERY | NORTHAMPTON | NN7 2DS | T: 01604 871199 | W: www.lsdev.co.uk | E: info@lsdev.co.uk

