




FRONT ELEVATION

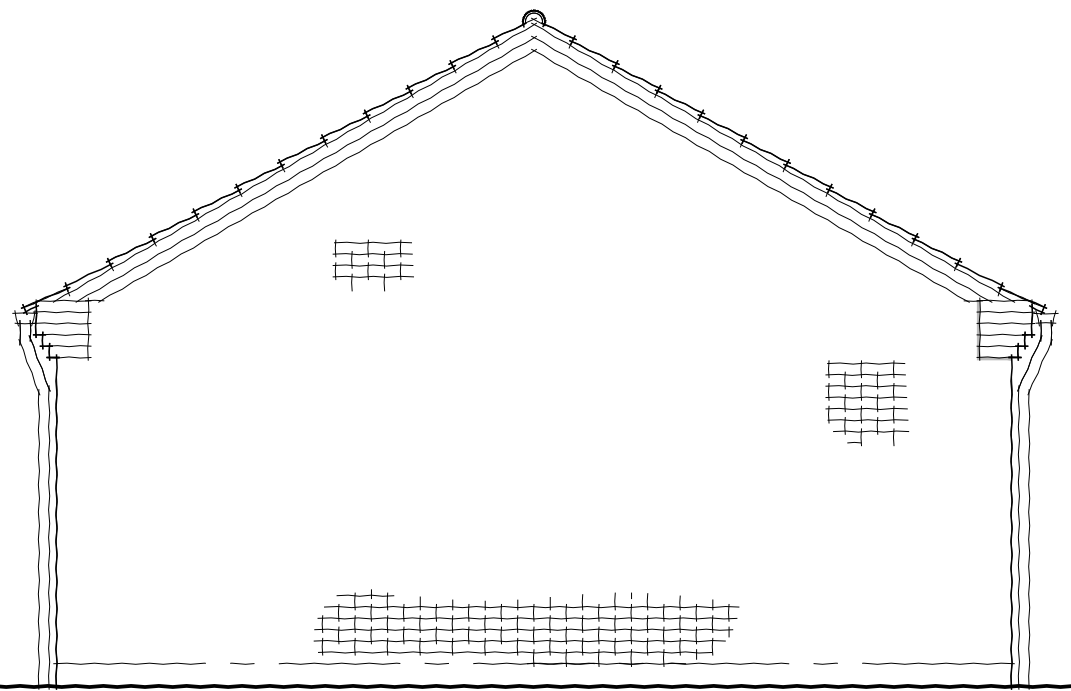

SIDE ELEVATION

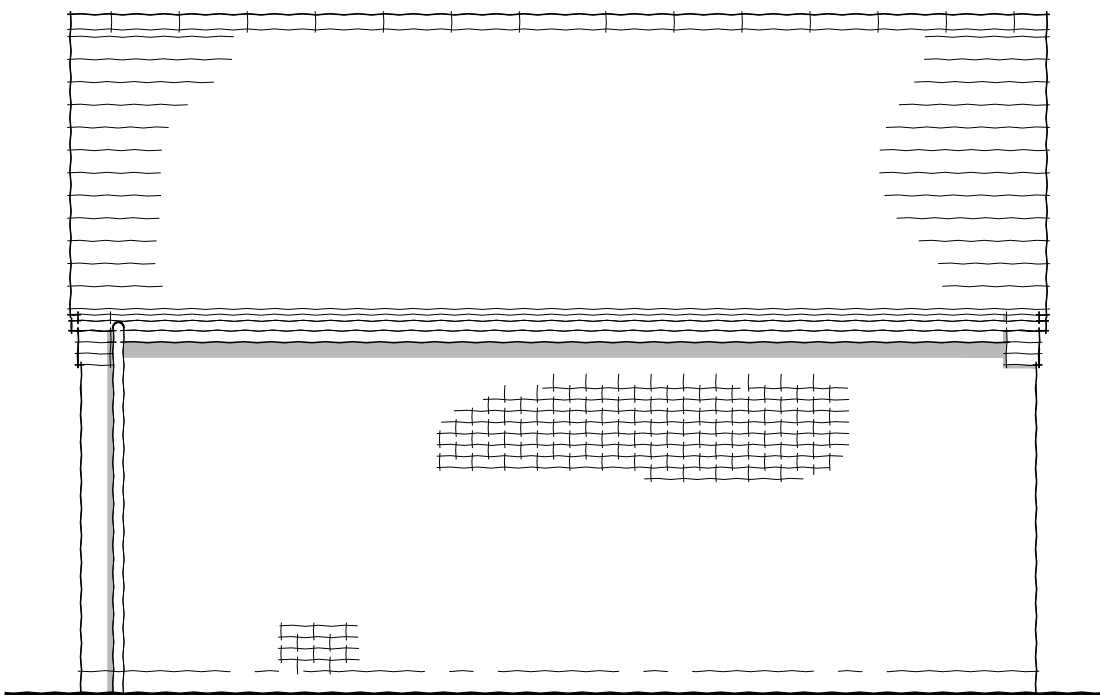

REAR ELEVATION

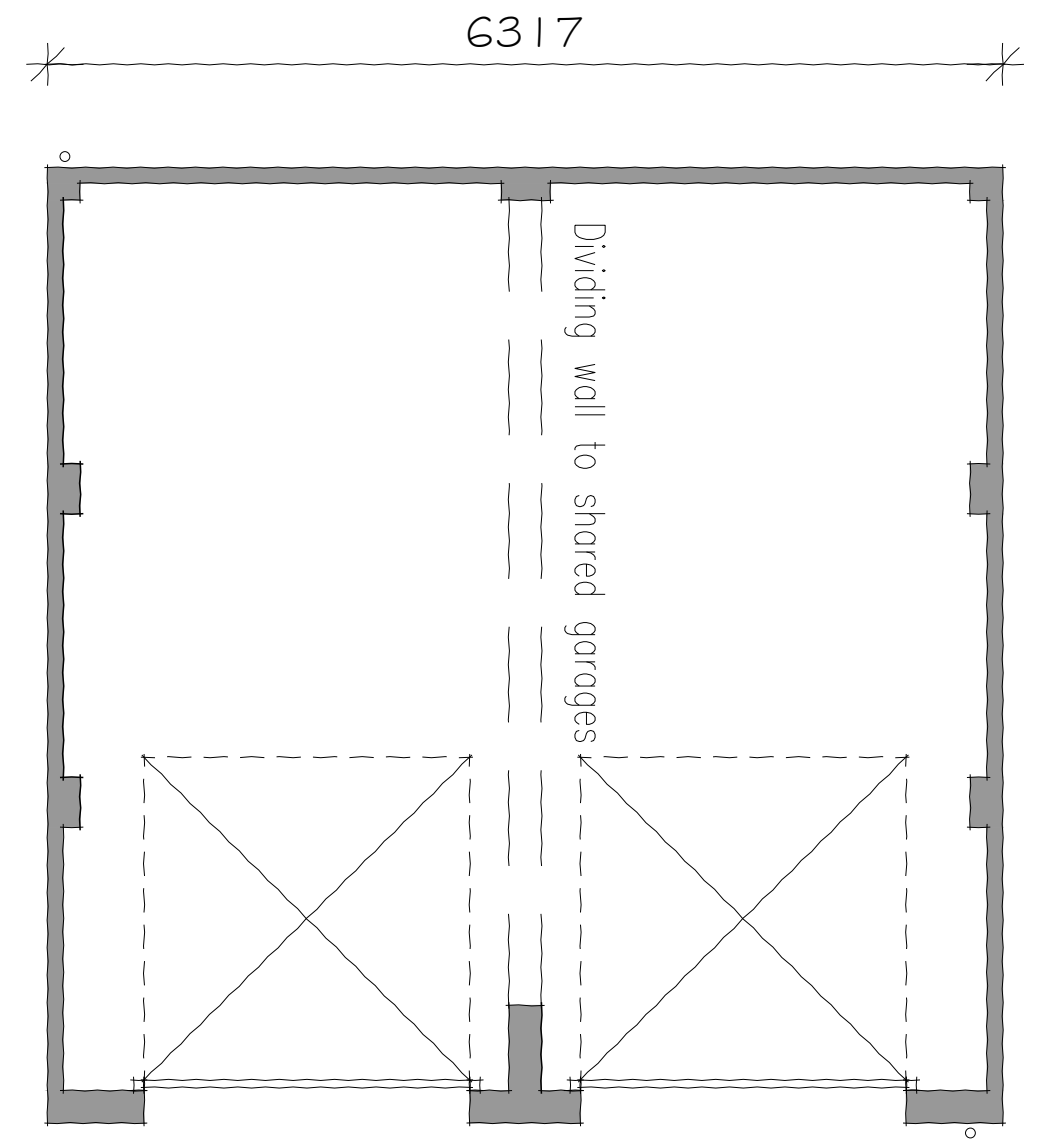

THE HALE, CHESTERTON - DOUBLE GARAGES (DG 1) (1:50 A3)

Dwg No: LSD129.03.47A

A: Dividing wall shown