

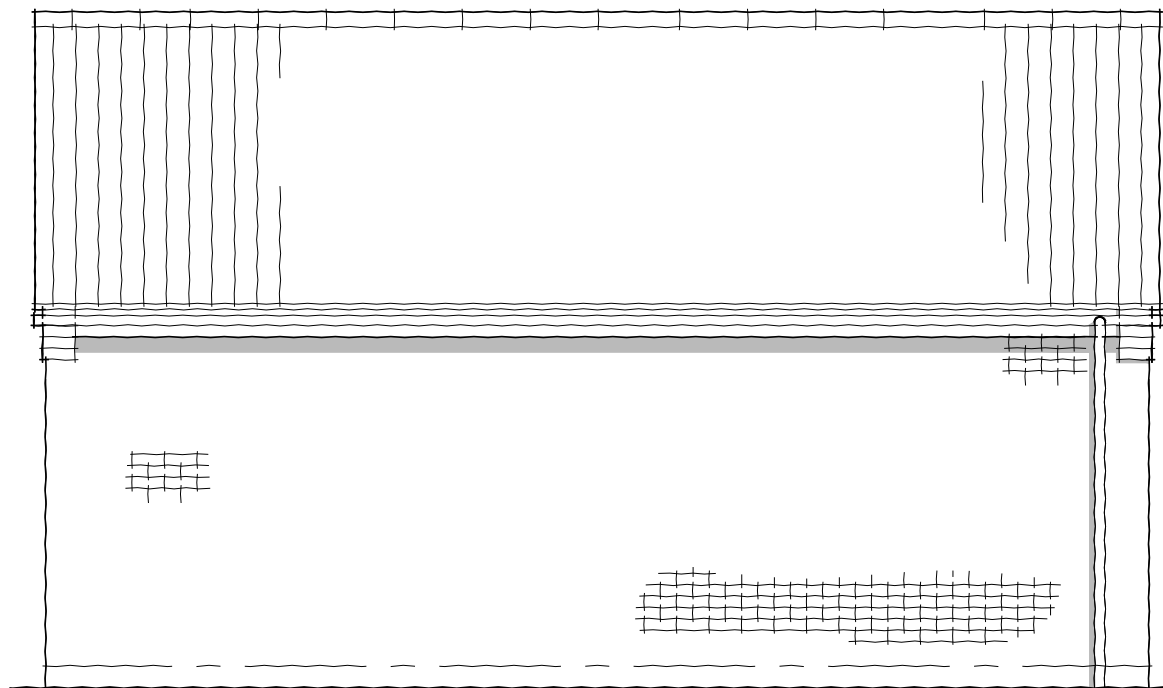


FRONT ELEVATION

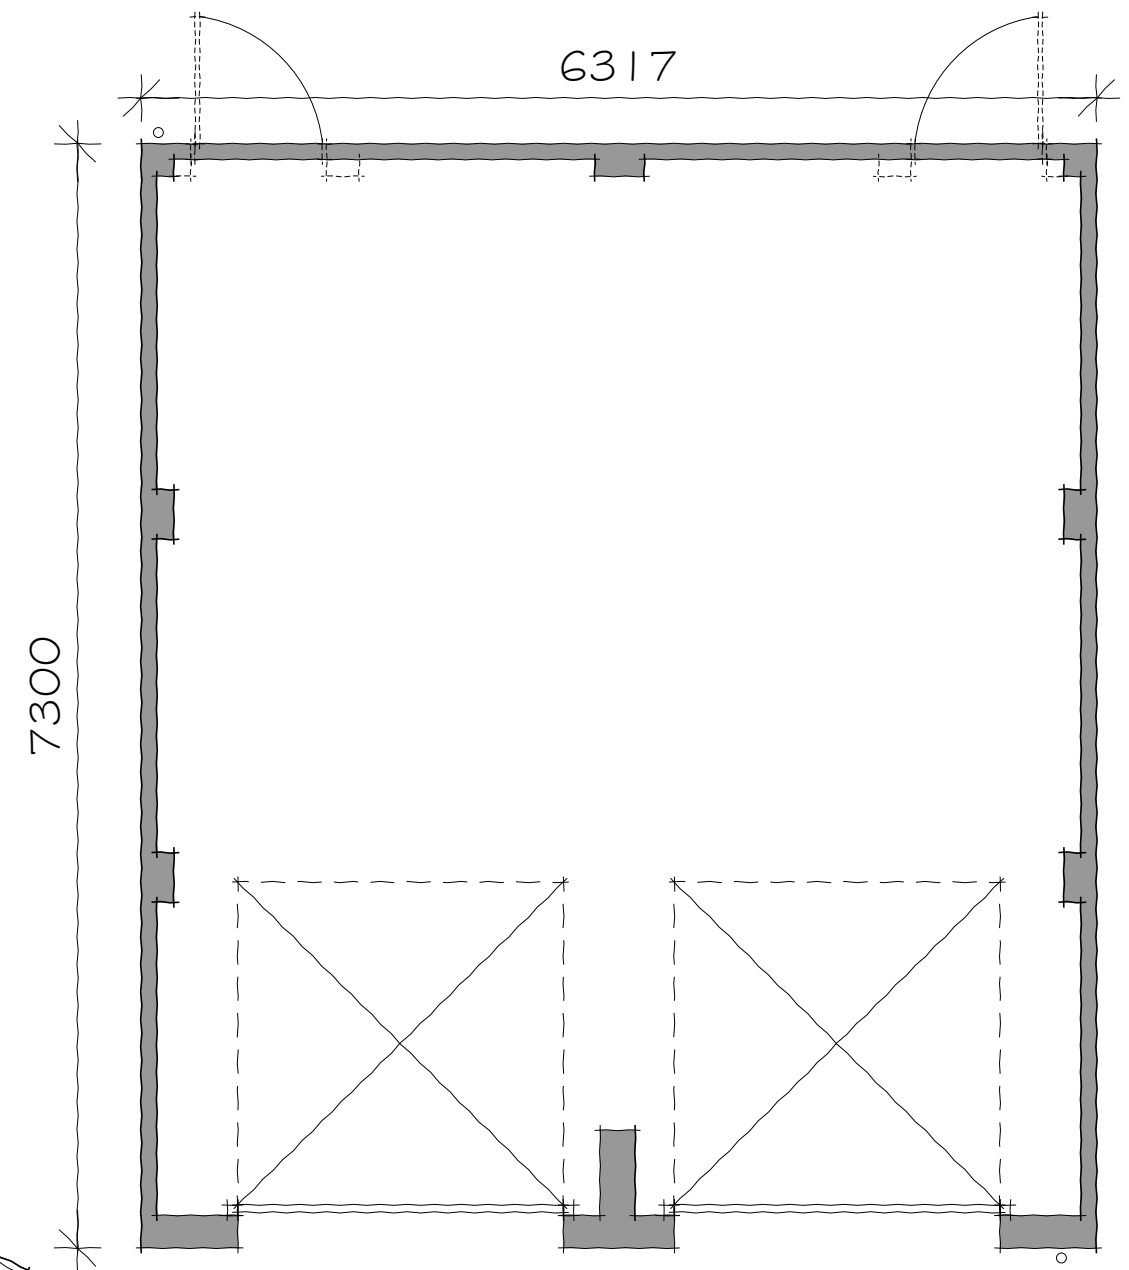

SIDE ELEVATION

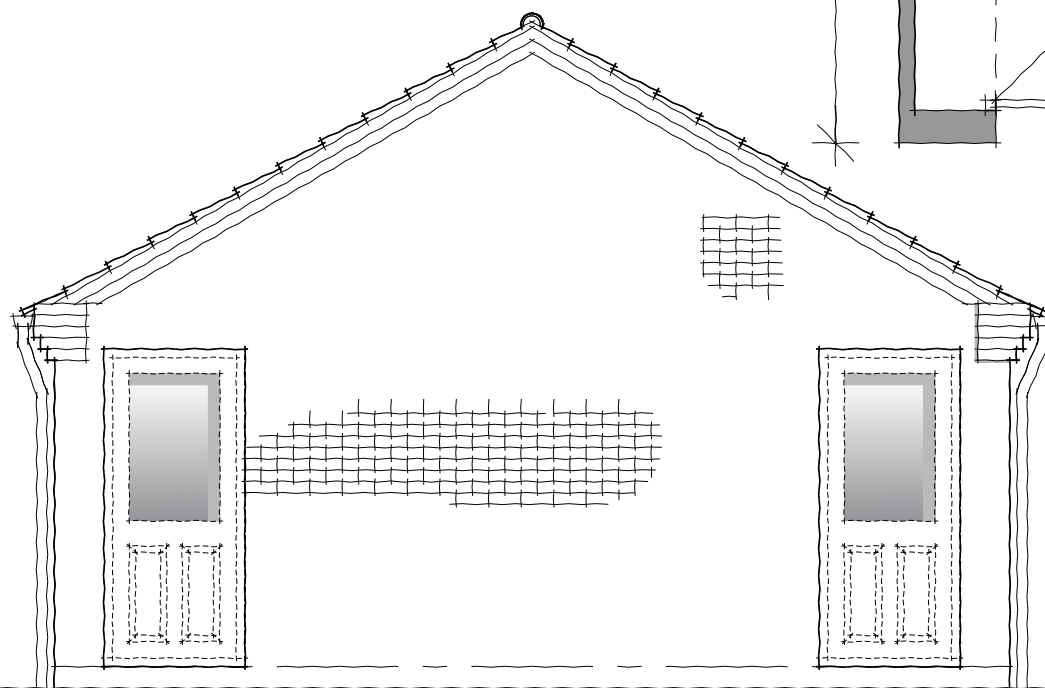

REAR ELEVATION

THE HALE, CHESTERTON - DOUBLE GARAGE (DG2) (1:50 A3)

Dwg No: LSD129.03.48