

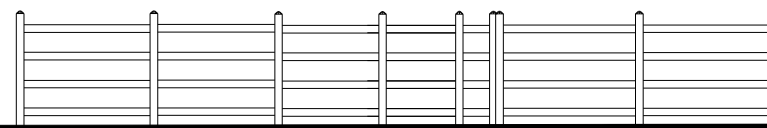



Elevation A 1:100

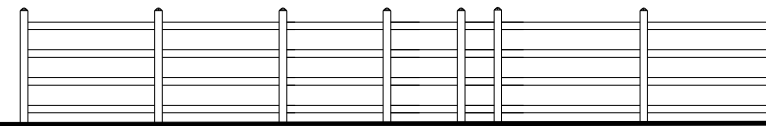


Elevation B 1:100

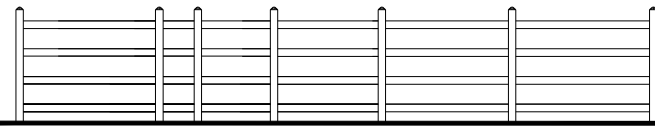


Elevation D 1:100

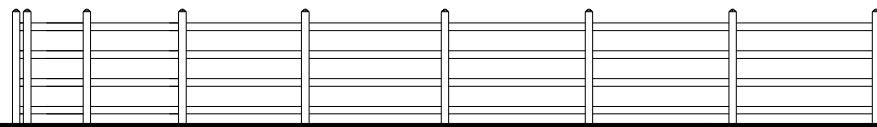


Elevation E 1:100

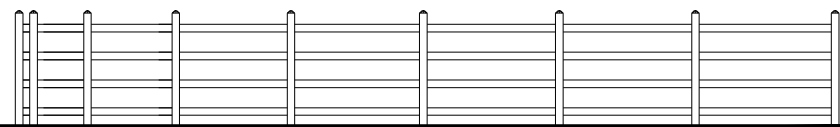

1500mm High Ranch Style Fence

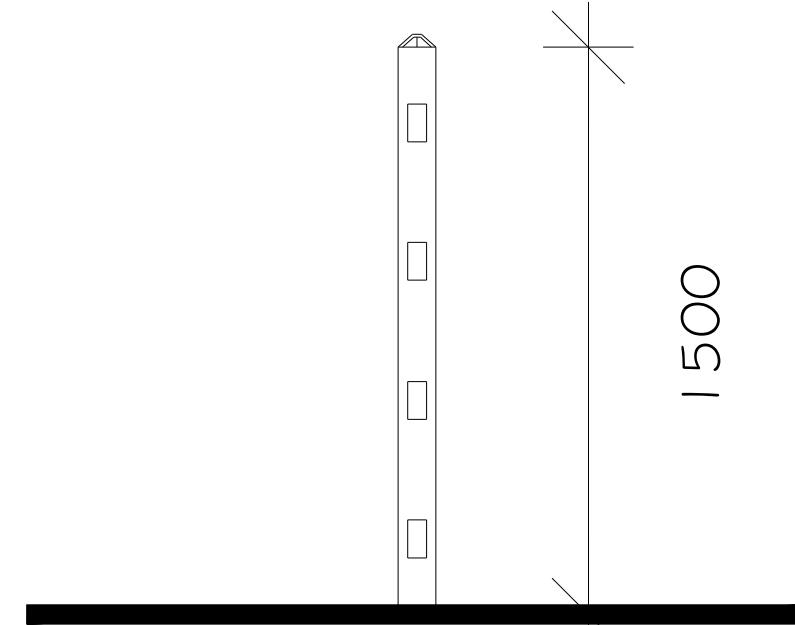

Typical Section 1:20

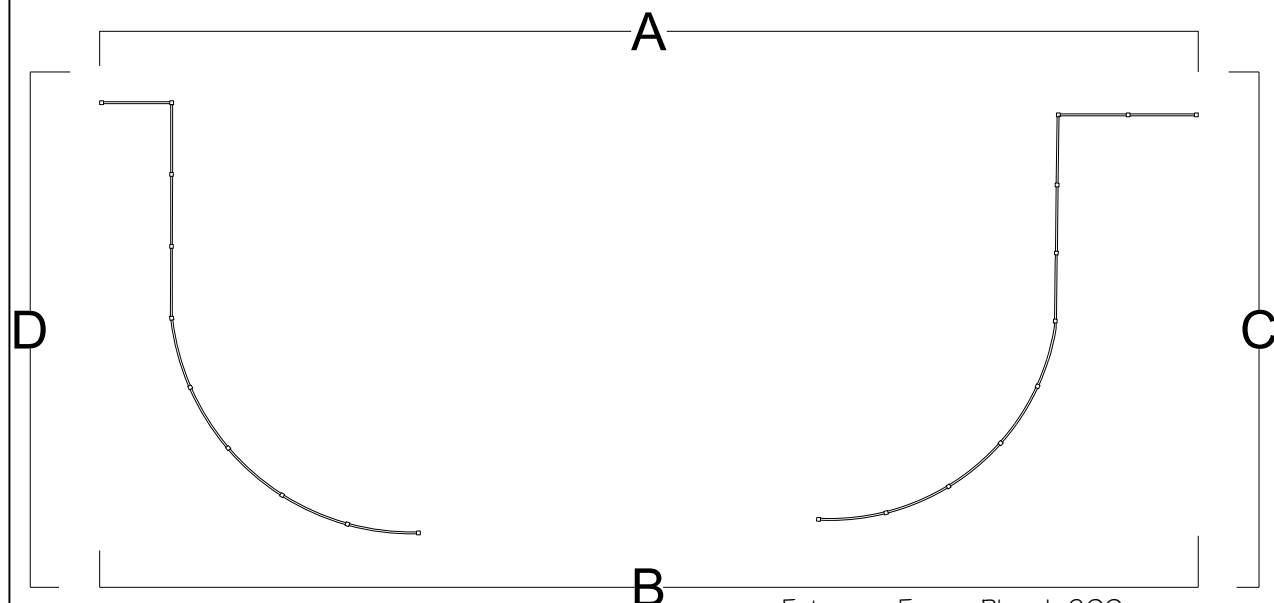

Entrance Fence Plan 1:200