



DO NOT SCALE

NOTES

1. ALL DIMENSIONS ARE IN MILLIMETRES UNLESS OTHERWISE STATED.
2. ALL PAVING BLOCKS SHALL BE 200X100X60MM THICK CONCRETE BLOCKS UNLESS INDICATED OTHERWISE.
3. CONCRETE BLOCKS ARE TO COMPLY WITH THE REQUIREMENTS OF BS EN 1338: 2003.
4. BLOCKS SHOULD BE LAID IN ACCORDANCE WITH BS 7533 PART 1:2001.
5. ALL CLAUSE NUMBERS REFER TO SPECIFICATION FOR HIGHWAY WORKS, LATEST EDITION.

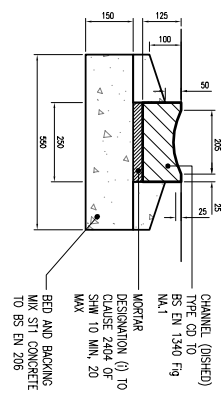

TYPICAL DETAIL THROUGH PRIVATE DRIVEWAY (PERMEABLE PAVING)

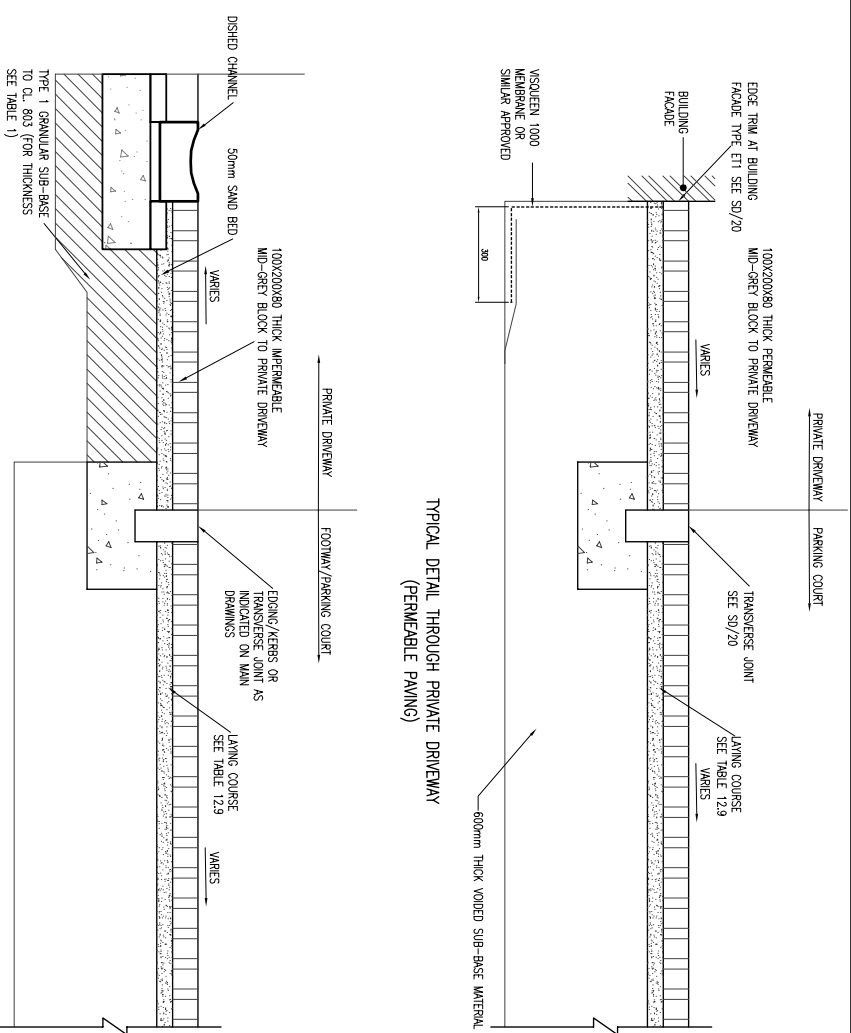

TYPICAL DETAIL THROUGH PRIVATE DRIVEWAY (IMPERMEABLE PAVING)

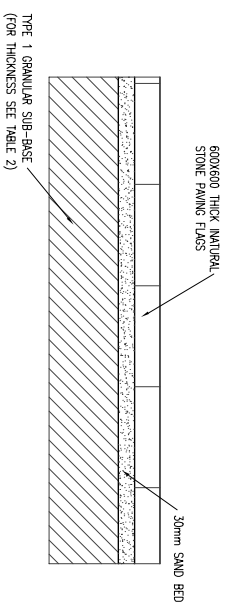


TABLE 1

(CBR) %	SUB-BASE THICKNESS (MM)
CBR=4% OR GREATER	160
CBR 3% TO <4%	180
CBR 2% TO <3%	230
CBR <2%	400

TABLE 2

(CBR) %	SUB-BASE THICKNESS (MM)
CBR=4% OR GREATER	125
CBR 3% TO <4%	150
CBR <3%	200

TABLE 12.9 LAVING COURSE SPECIFICATION (2/6.3 TO BS EN 12620 (BS1, 2002b))

BS SIEVE SIZE, (MM)	PERCENTAGE PASSING
14	100
10	90-100
6.3	80-99
2	0-20
1	0-5

REV	DATE	BY	DESCRIPTION	CHK	APP
B	06/12/2011	PB	OCC COMMENTS INCORPORATED	PB	AB
A	14/11/2011	PB	FIRST ISSUE	PB	AB

FOR TECHNICAL APPROVAL

WSP

Mountbatten House, Basing View, Basingstoke, Hampshire RG24 4HJ
 Tel: +44 (0)1256 318800 Fax: +44 (0)1256 318700
 http://www.wspgroup.com

DAVID WILSON HOMES (MERCIA)

PROJECT: KMB KINGSMERE
 BICESTER, OXFORDSHIRE

TITLE: PRIVATE EXTERNAL WORKS
 DETAILS

SCALE @ A4: N.T.S.

CAD FILE: DESIGN/DRWING/SB

PROJECT NO: 11013031

DRAWING NO: 3031/KM/8/SD/24

DATE: December 2011

REV: B

CHECKER: AB

APPROVER: PB

SCALE @ A4: N.T.S.

CAD FILE: DESIGN/DRWING/SB

PROJECT NO: 11013031

DRAWING NO: 3031/KM/8/SD/24

DATE: December 2011

REV: B

© WSP Group plc