




NOTES
 CONTRACTORS MUST VERIFY ALL DIMENSIONS ON SITE BEFORE
 COMMENCING ANY WORK ON SHOP DRAWINGS
 DO NOT SCALE FROM THIS DRAWING
 MCBAIN'S COOPER CONSULTING LTD COPYRIGHT

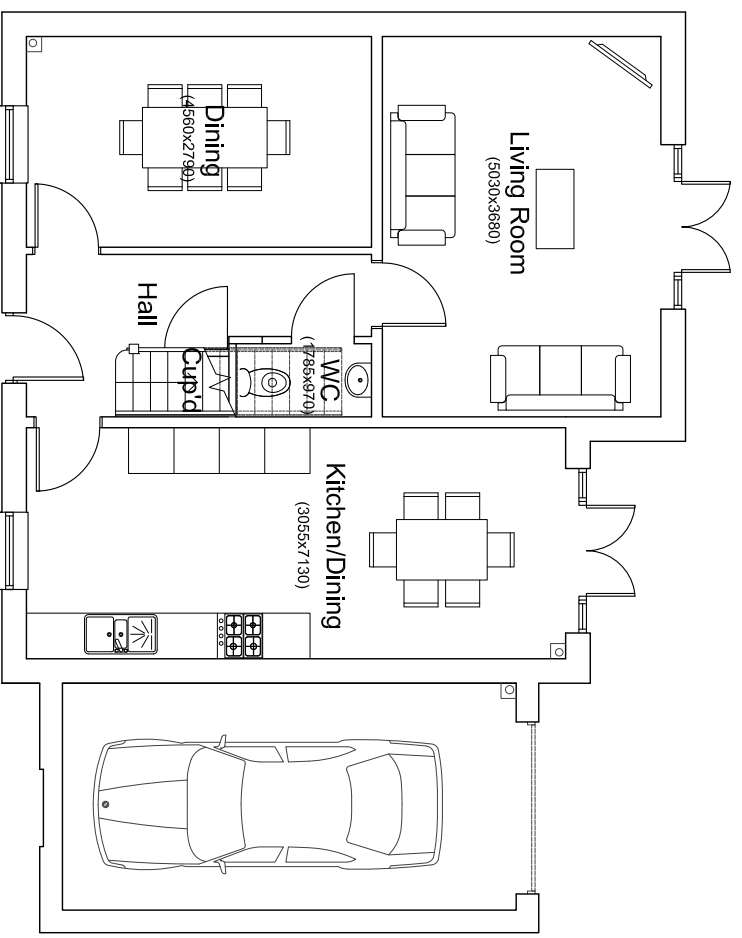

GROUND FLOOR PLAN

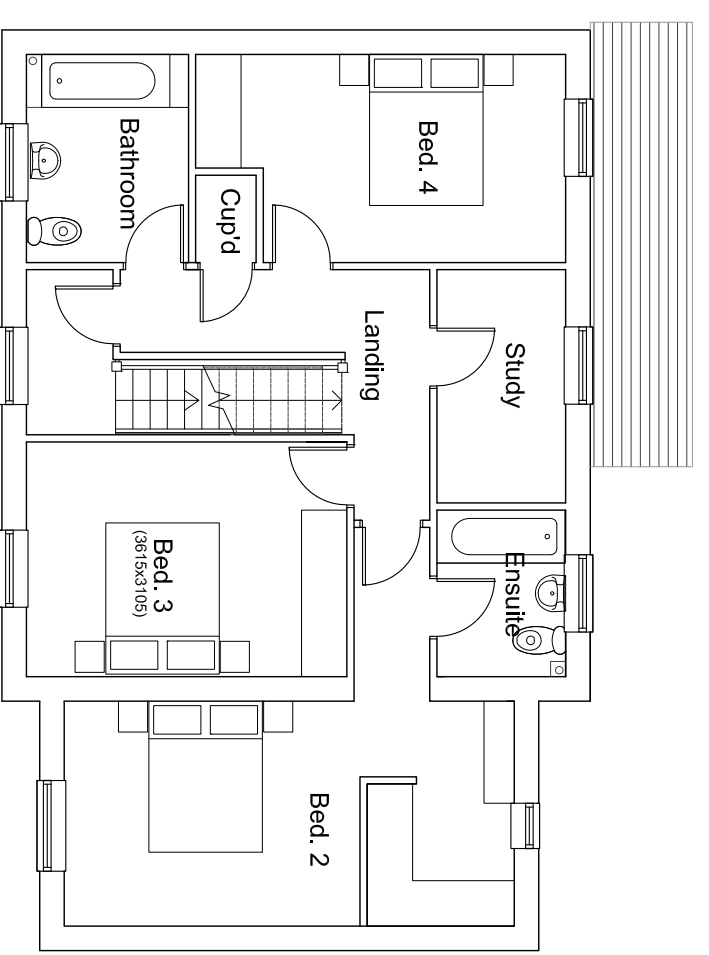

FIRST FLOOR PLAN

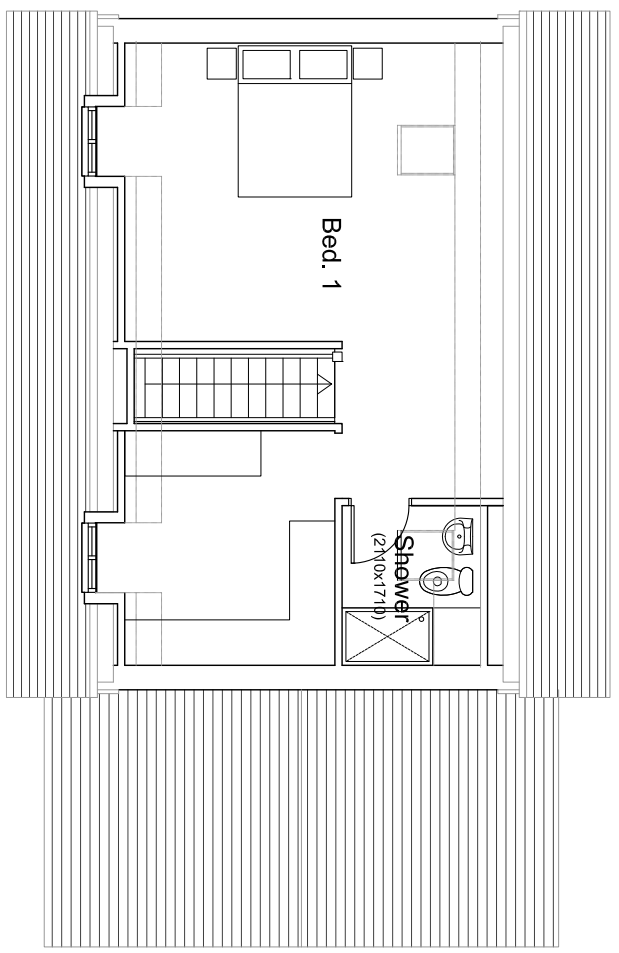

SECOND FLOOR PLAN

REV/ AMENDMENT	DATE	CHKD
B	22.02.16	EC
A	08.02.16	EC

AMENDED TO SUIT COMMENTS



MCBAIN'S COOPER CONSULTING LTD,
 BEECHWOOD GROVE PARK, WALTHAM ROAD, MADDENHAY SLS, AVE
 TELEPHONE: 01628 854300 FACSIMILE: 01628 854321



CLIENT
 PROJECT
 PARCELS KM5 & KM22
 KINGSMERE
 OXFORDSHIRE

DRAWING TITLE
 HOUSETYPE PLANS & ELEVATIONS
 KM11
 Plots 5, 8, 83 and 84

ARCHITECTURE

SCALE	DRAWN BY	CHECKED	DATE
1:100 @ A3	TS	EC	Jan 2016

DRAWING NUMBER	REVISION
LHG 57699 - 146	B

