





FRONT ELEVATION

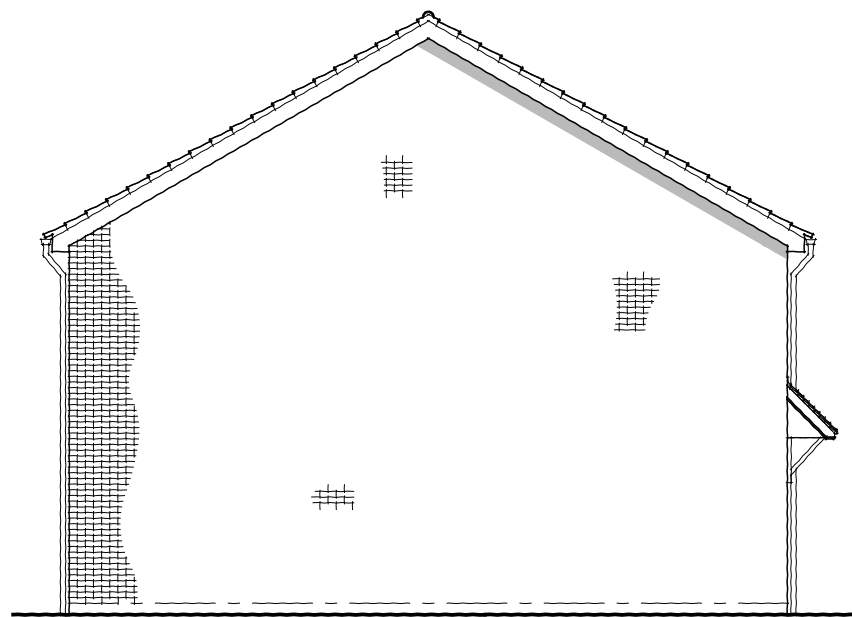


SIDE ELEVATION



REAR ELEVATION

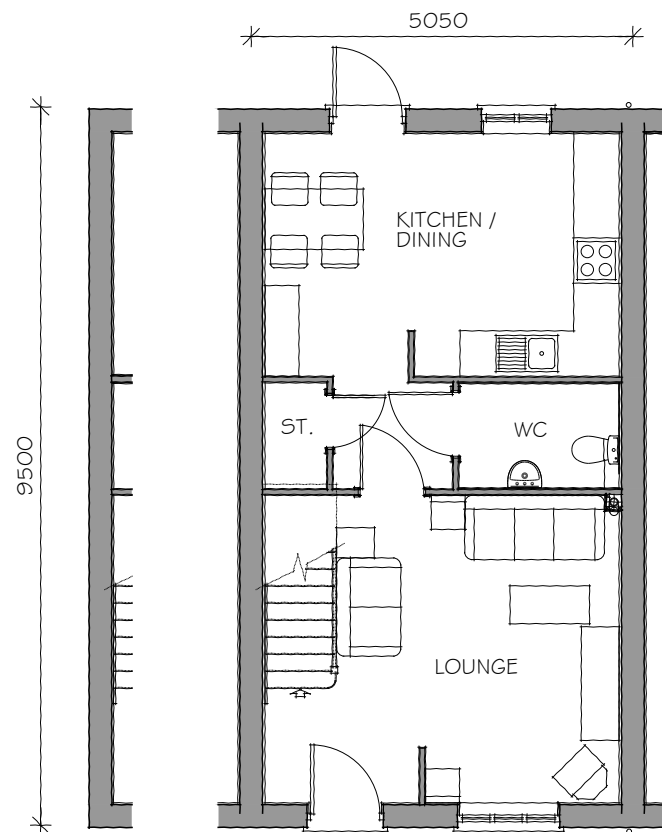

GROUND FLOOR PLAN

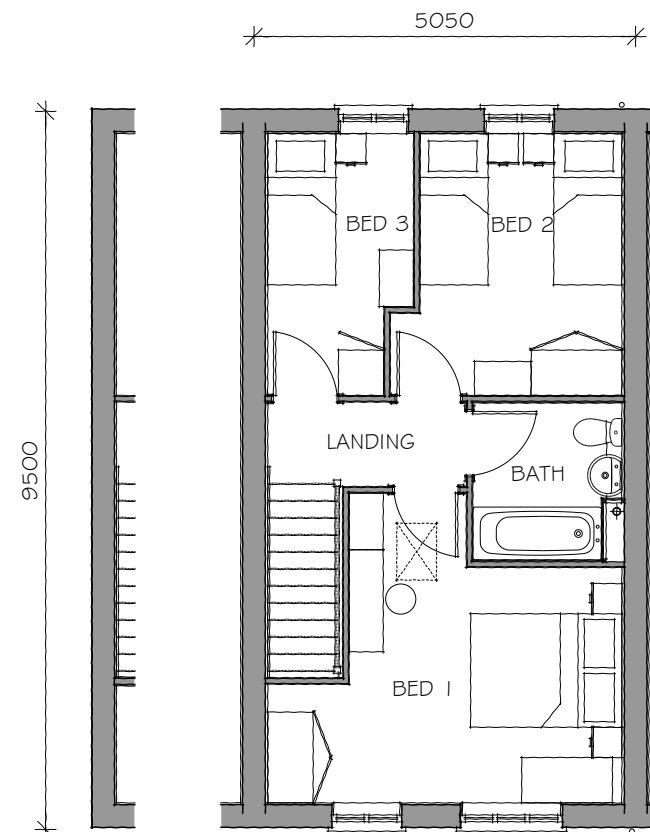

FIRST FLOOR PLAN

PLOTS: AS: 18, 23  
OP:

**Taylor Wimpey**



THE HALE, CHESTERTON - TYPE AA32 (1:100 A3)

Dwg No: LSD129.03.36A

A : Brick heads and cills shown to fenestration.

UNIT 1 PRESTON LODGE COURT | PRESTON DEANERY | NORTHAMPTON | NN7 2DS | T: 01604 871199 | W: www.lsdev.co.uk | E: info@lsdev.co.uk

Studio

Life Space Design