




FRONT ELEVATION

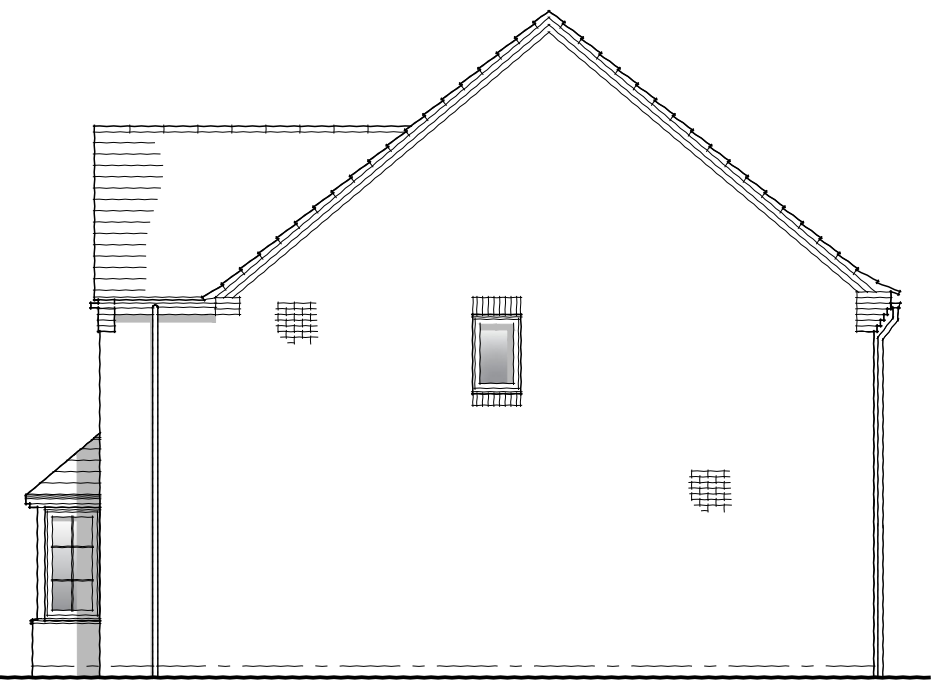

SIDE ELEVATION

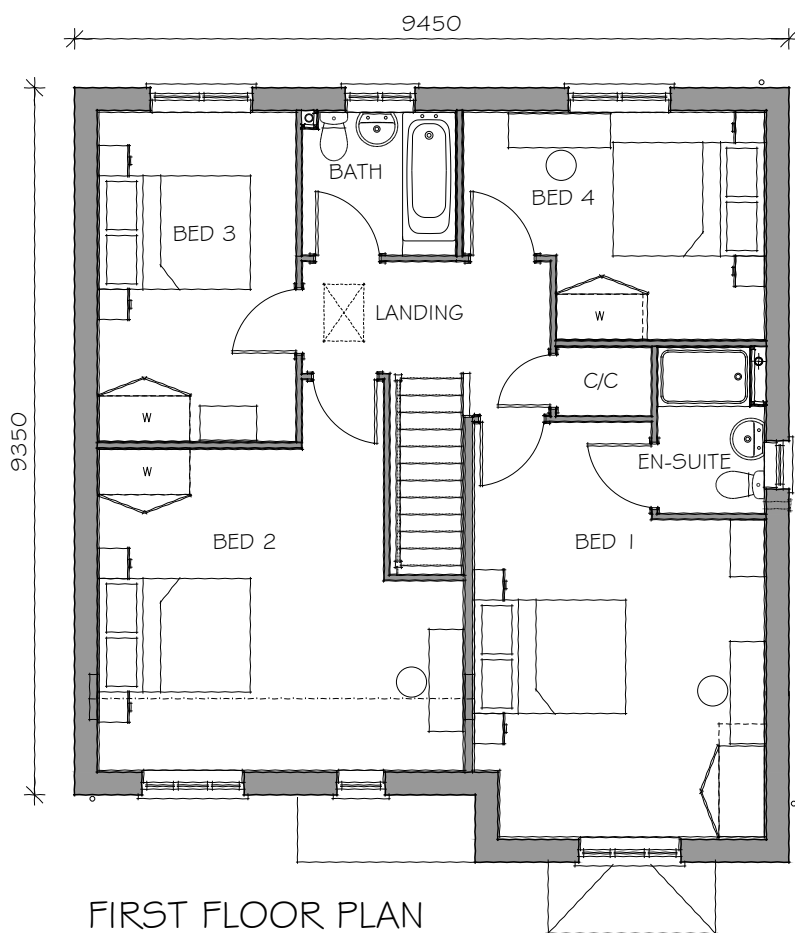

REAR ELEVATION

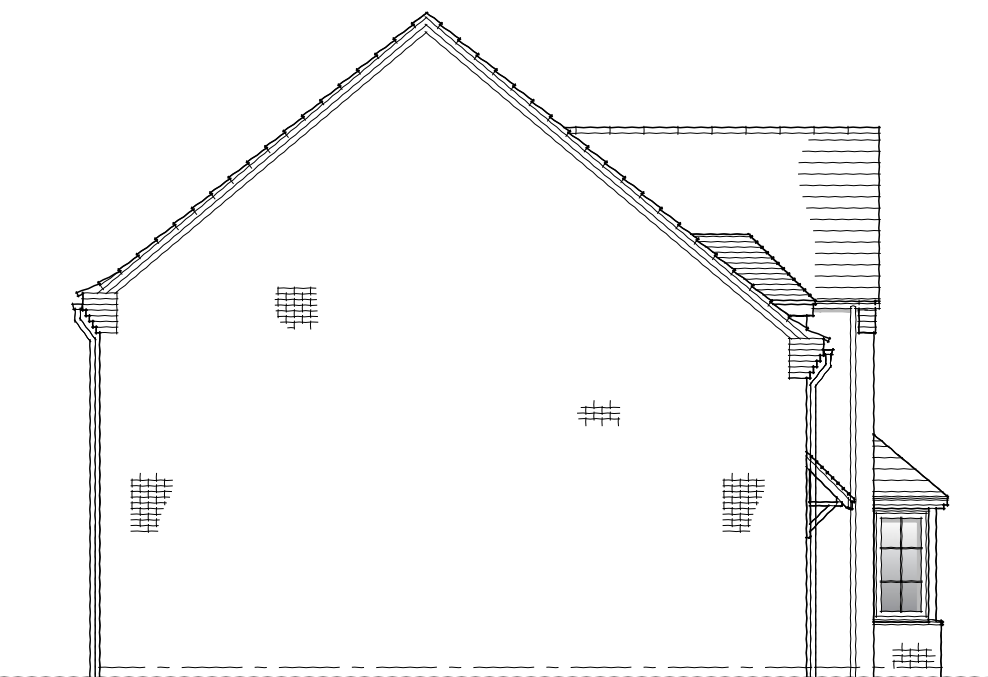

SIDE ELEVATION

PLOTS: AS: 2
OP: 3

Taylor Wimpey



THE HALE, CHESTERTON - TYPE W (1:100 A3)

Dwg No: LSD129.03.26C

A : Quoins amended.

B: Quoins removed.

C : Brick heads and cills shown to fenestration.

UNIT 1 PRESTON LODGE COURT | PRESTON DEANERY | NORTHAMPTON | NN7 2DS | T: 01604 871199 | W: www.lsdev.co.uk | E: info@lsdev.co.uk

Studio

Life Space Design