


GROUND FLOOR PLAN




FIRST FLOOR PLAN

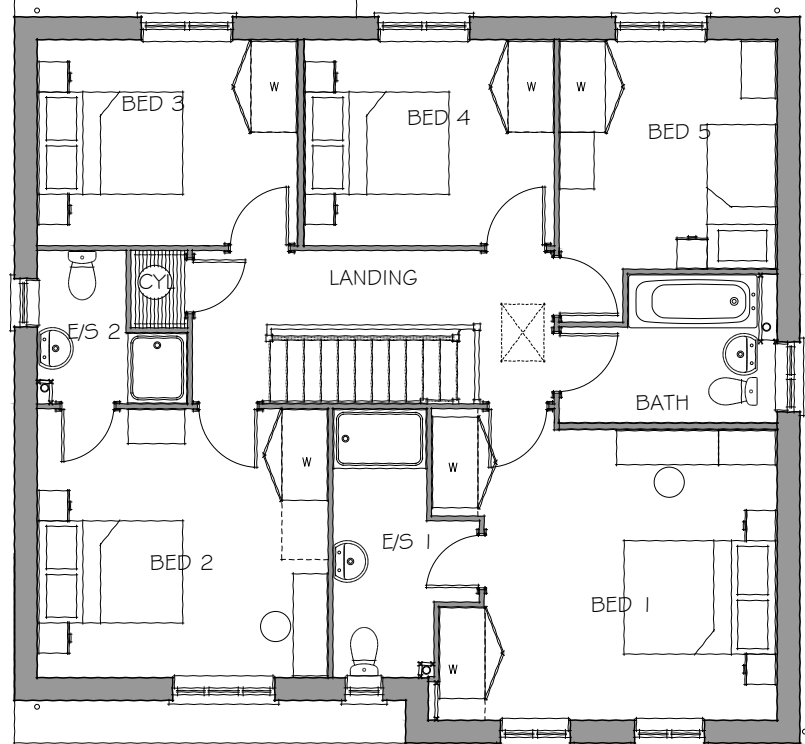


FRONT ELEVATION



SIDE ELEVATION

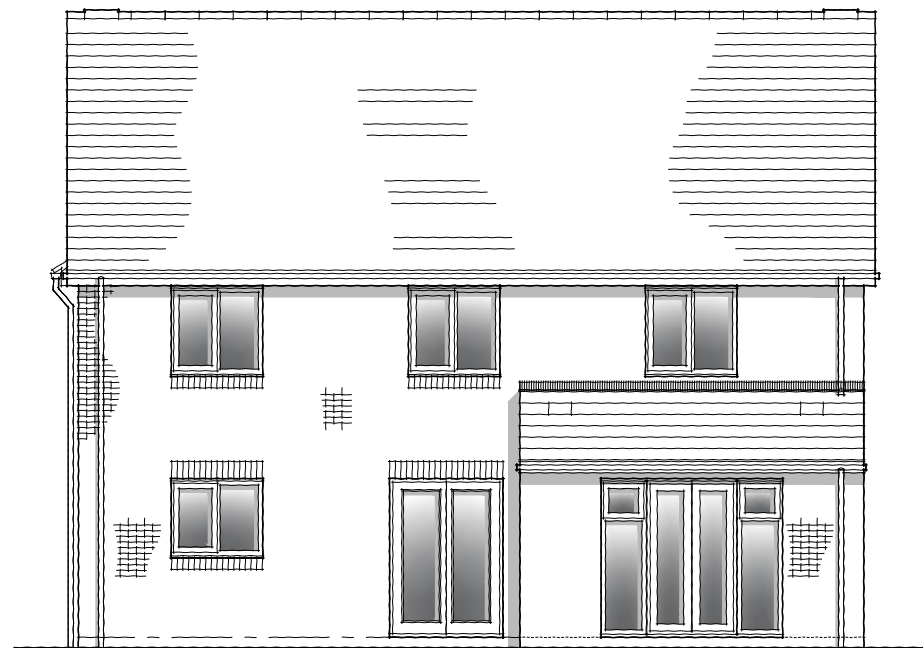

REAR ELEVATION

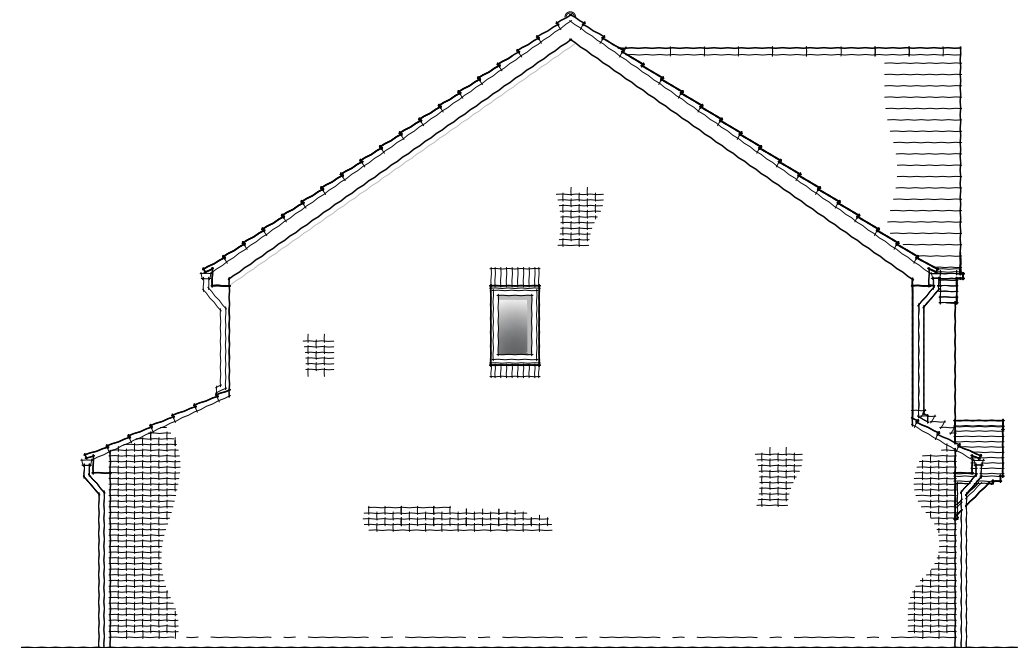

SIDE ELEVATION

PLOT: AS: 5
OP: 7, 8, 14

Taylor Wimpey



THE HALE, CHESTERTON - TYPE L (1:100 A3)

Dwg No: LSD129.03.30B

A: Window headers amended, ridge height reduced.

B: Brick heads and cills shown to fenestration.

UNIT 1 PRESTON LODGE COURT | PRESTON DEANERY | NORTHAMPTON | NN7 2DS | T: 01604 871199 | W: www.lsdev.co.uk | E: info@lsdev.co.uk

Studio

Life Space Design