



GROUND FLOOR PLAN




FRONT ELEVATION

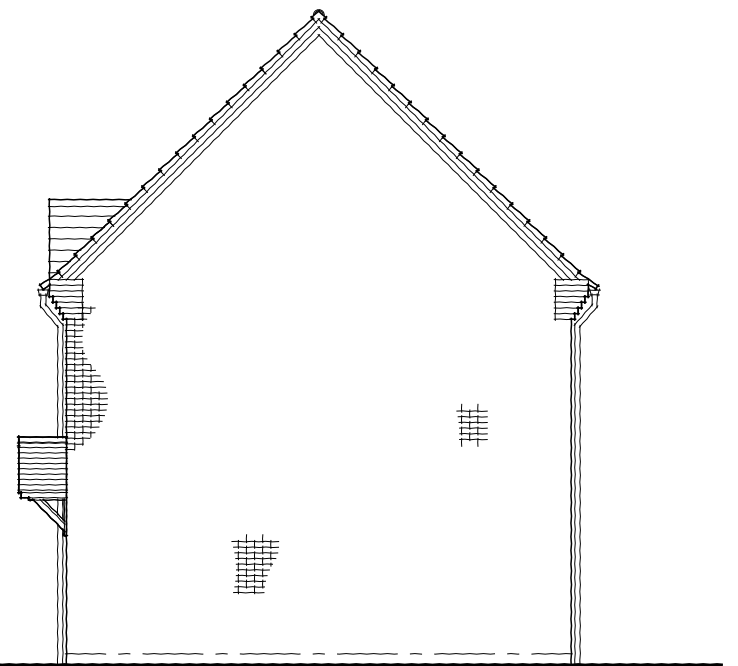


SIDE ELEVATION

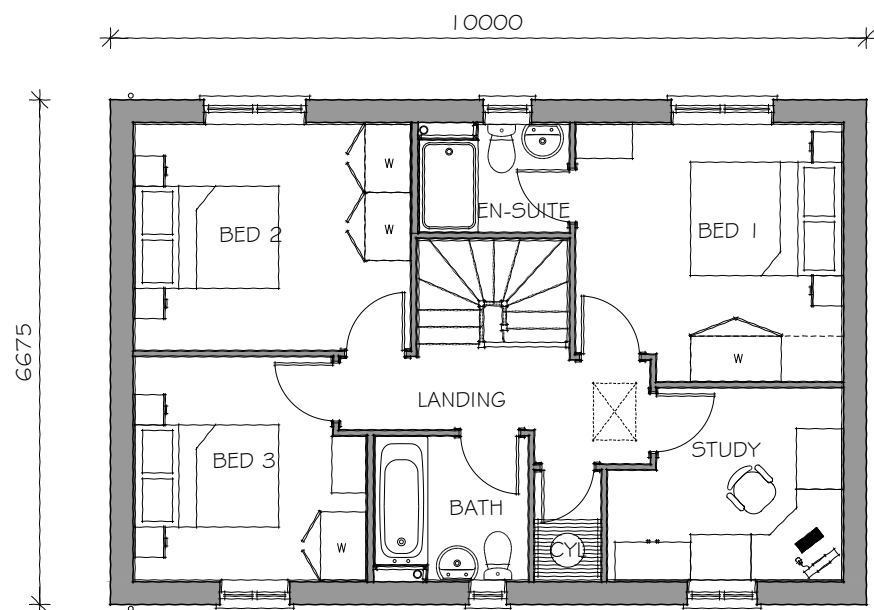

FIRST FLOOR PLAN

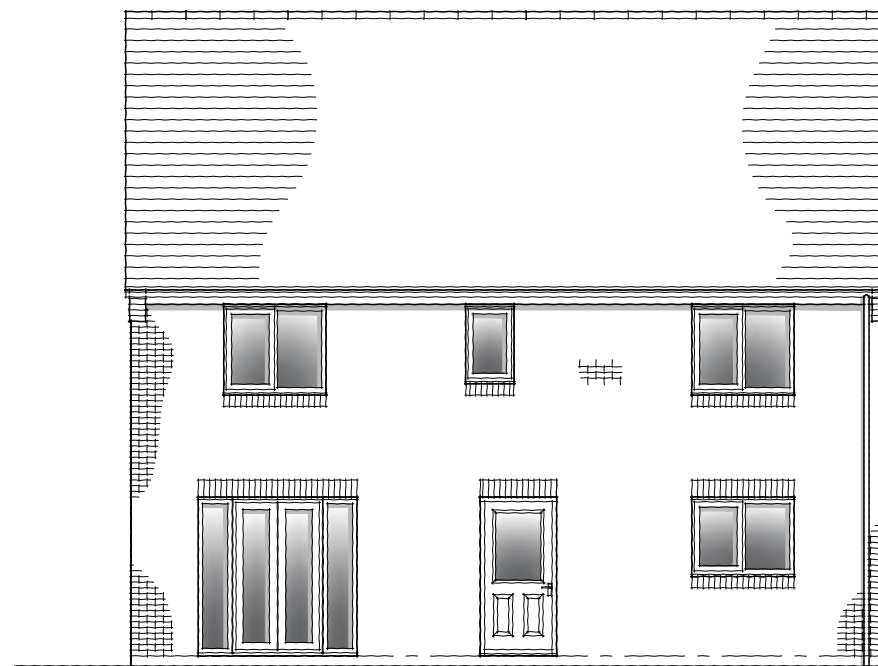

REAR ELEVATION

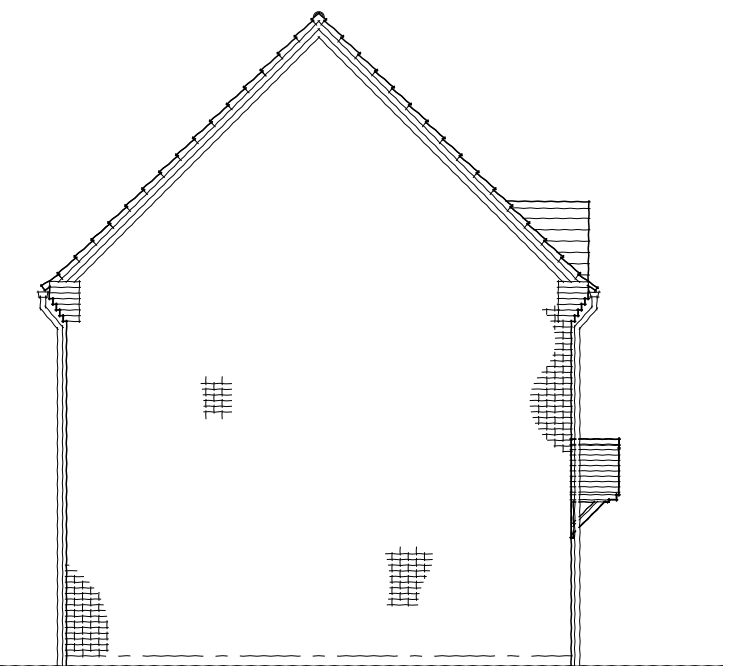

SIDE ELEVATION

PLOT: AS:  
OP: 9

**Taylor Wimpey**



THE HALE, CHESTERTON - TYPE E (1:100 A3)

Dwg No: LSD129.03.51A

A : Brick heads and cills shown to fenestration.

UNIT 1 PRESTON LODGE COURT | PRESTON DEANERY | NORTHAMPTON | NN7 2DS | T: 01604 871199 | W: www.lsdev.co.uk | E: info@lsdev.co.uk

Studio

Life Space Design