



GROUND FLOOR PLAN

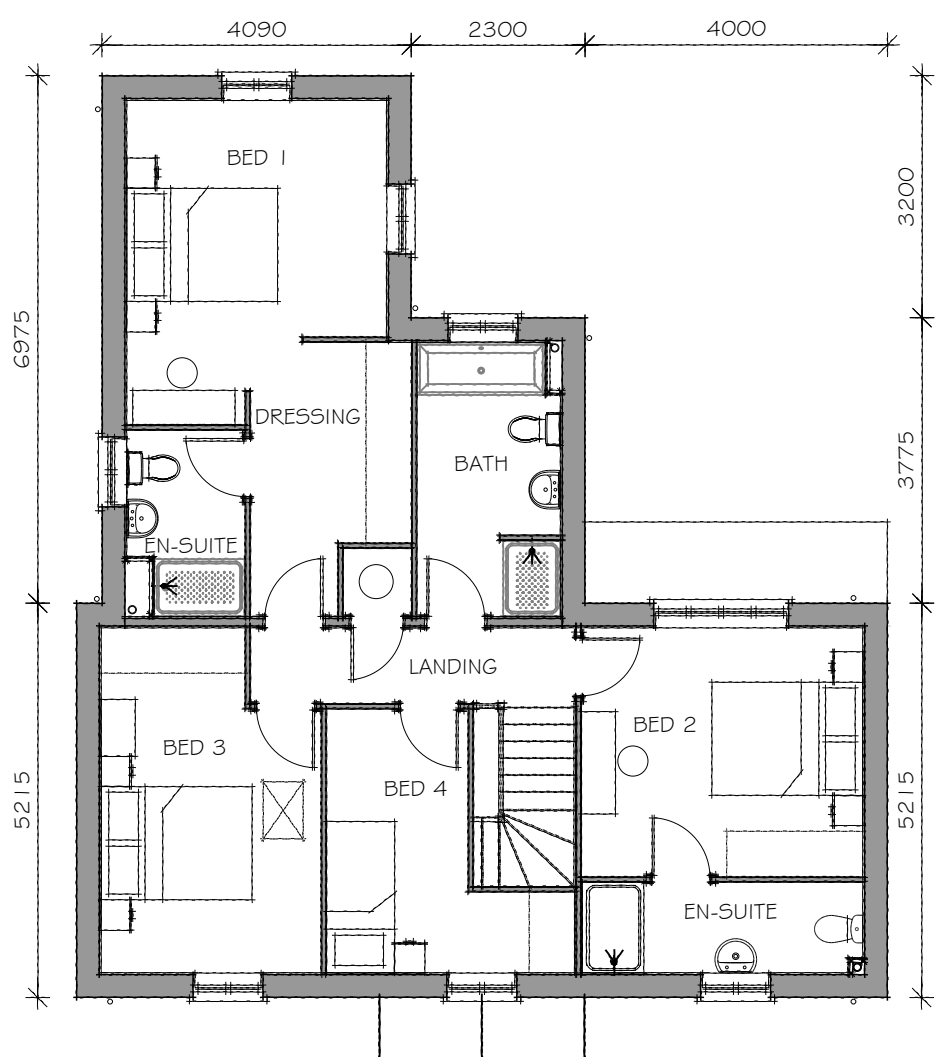


FIRST FLOOR PLAN

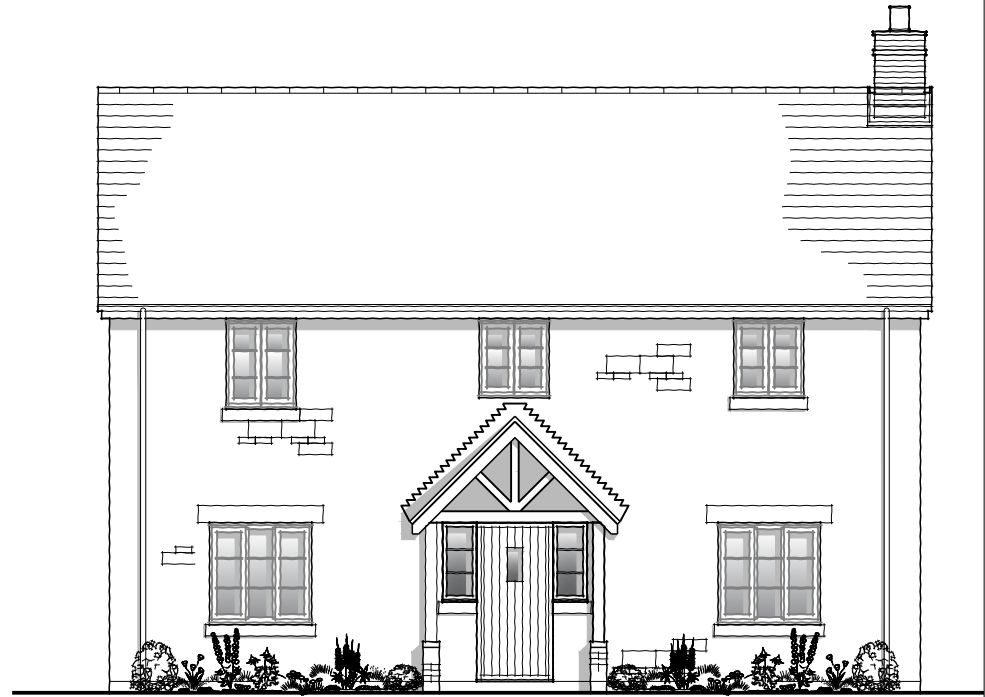


FRONT ELEVATION



SIDE ELEVATION

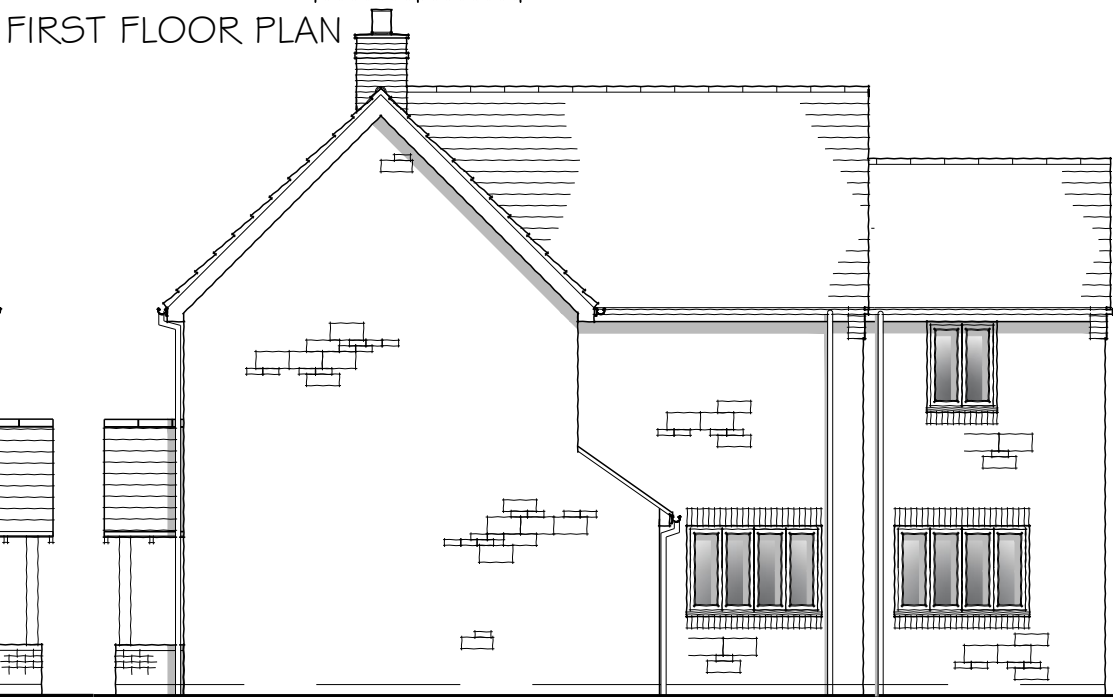


SIDE ELEVATION

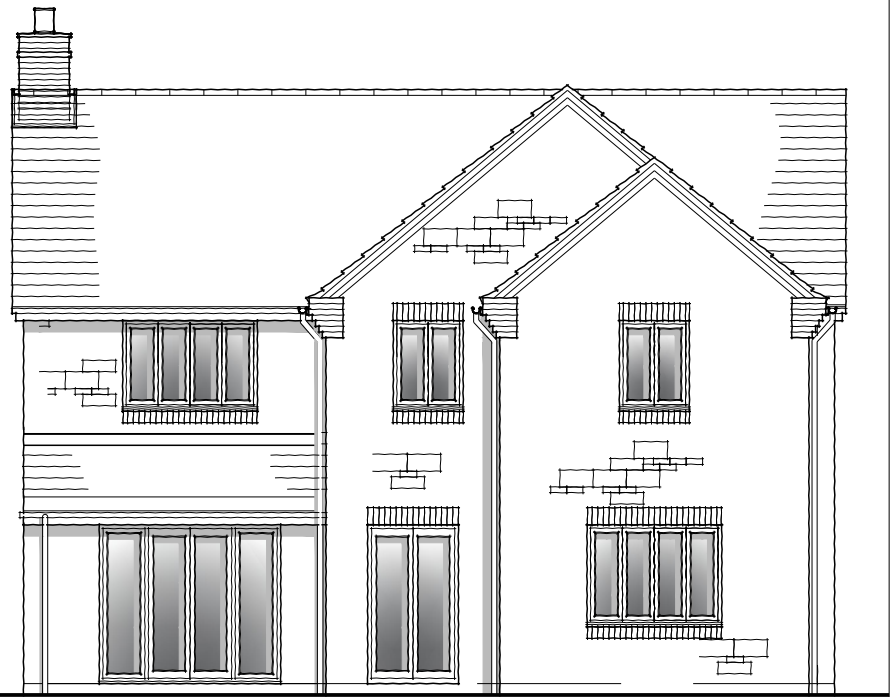

REAR ELEVATION

PLOTS: AS: 6, 13, 29
OP: 15

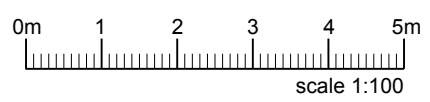

THE HALE, CHESTERTON - TYPE R (1:100 A3)
Dwg No: LSD129.03.53A
A : Brick heads and cills shown to fenestration.

UNIT 1 PRESTON LODGE COURT | PRESTON DEANERY | NORTHAMPTON | NN7 2DS | T: 01604 871199 | W: www.lsdev.co.uk | E: info@lsdev.co.uk

