



GROUND FLOOR PLAN




FIRST FLOOR PLAN

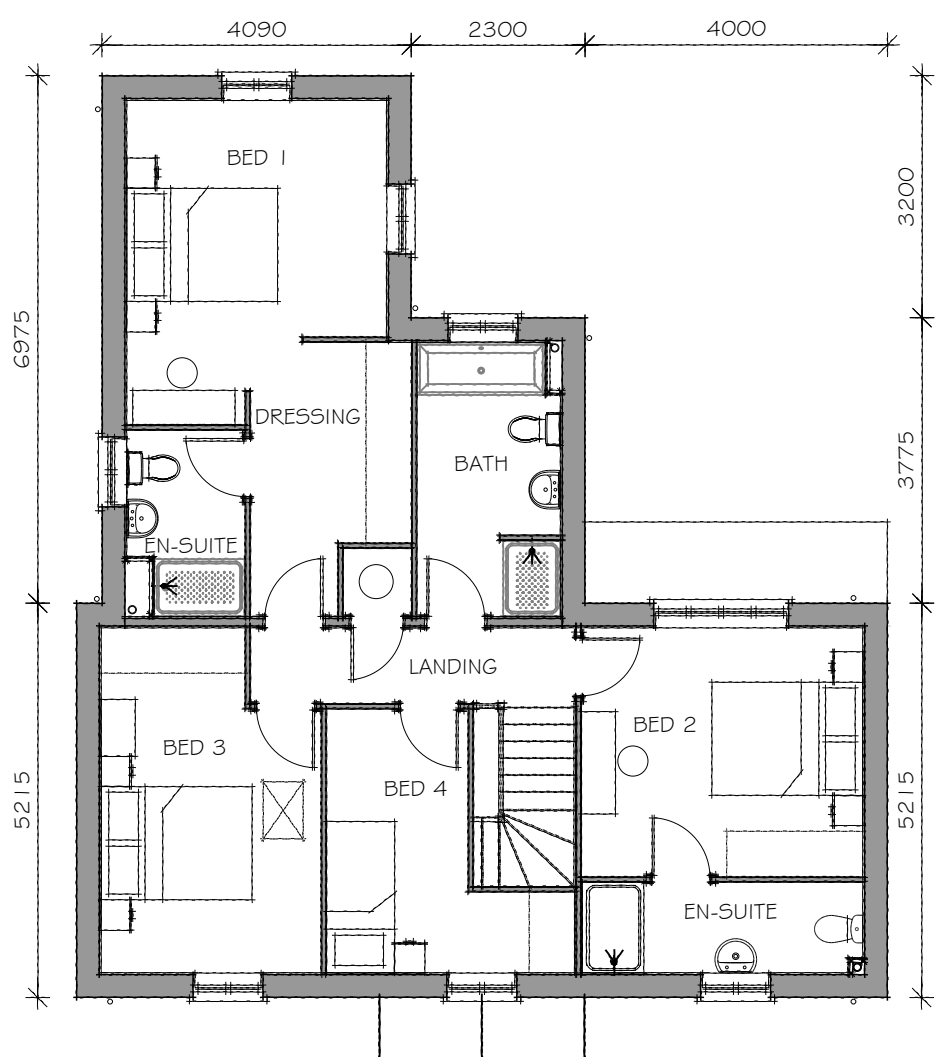


FRONT ELEVATION

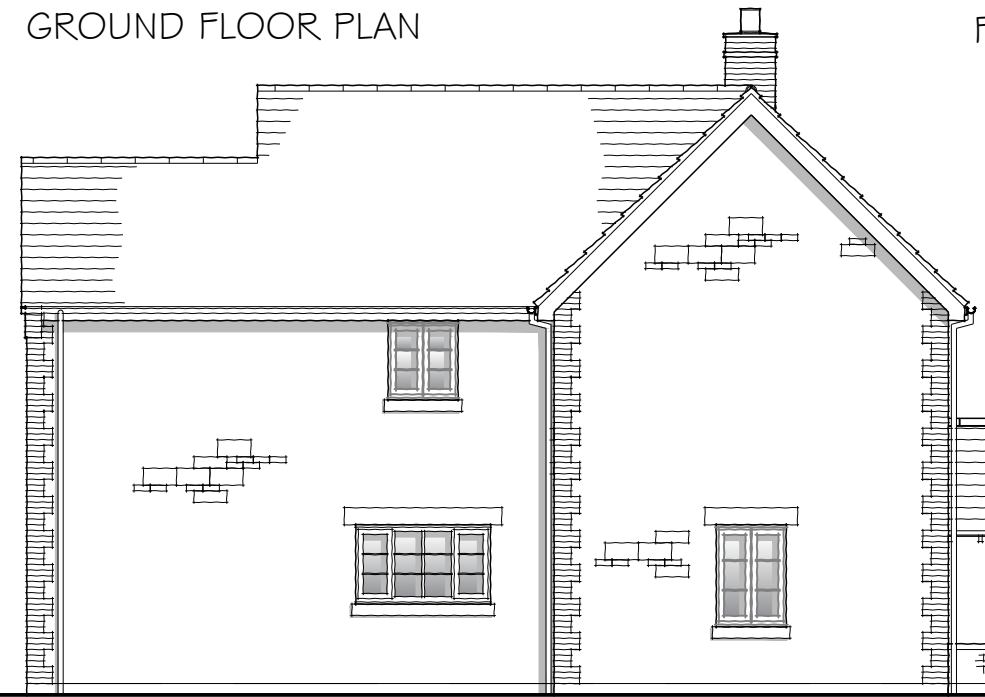

SIDE ELEVATION

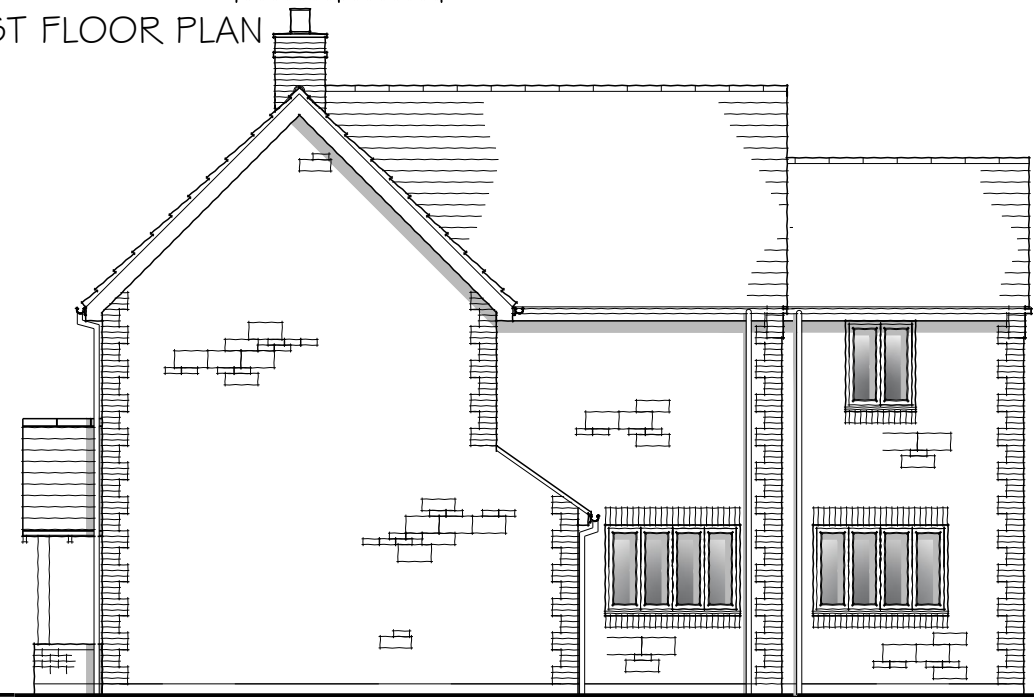


SIDE ELEVATION

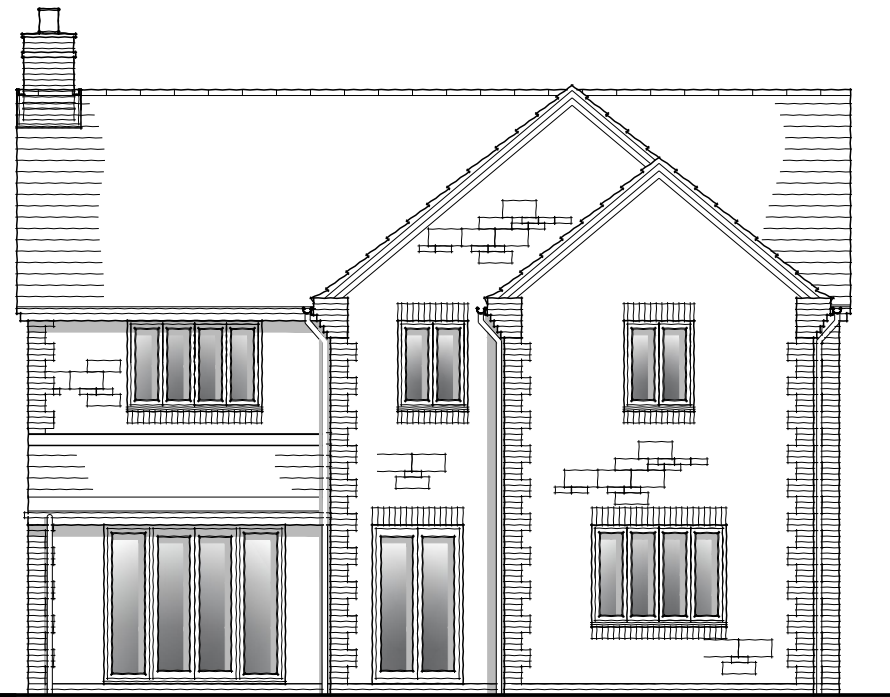

REAR ELEVATION

PLOTS: AS: 1, 4,  
OP:

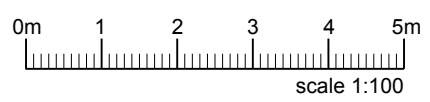

THE HALE, CHESTERTON - TYPE R (1:100 A3)

Dwg No: LSD129.03.38C

A: Stone to all elevations, window headers to 225mm, quoins amended.

B: Plot numbers revised.

C: Brick heads and cills shown to fenestration.

UNIT 1 PRESTON LODGE COURT | PRESTON DEANERY | NORTHAMPTON | NN7 2DS | T: 01604 871199 | W: www.lsdev.co.uk | E: info@lsdev.co.uk

