


GROUND FLOOR PLAN




FIRST FLOOR PLAN

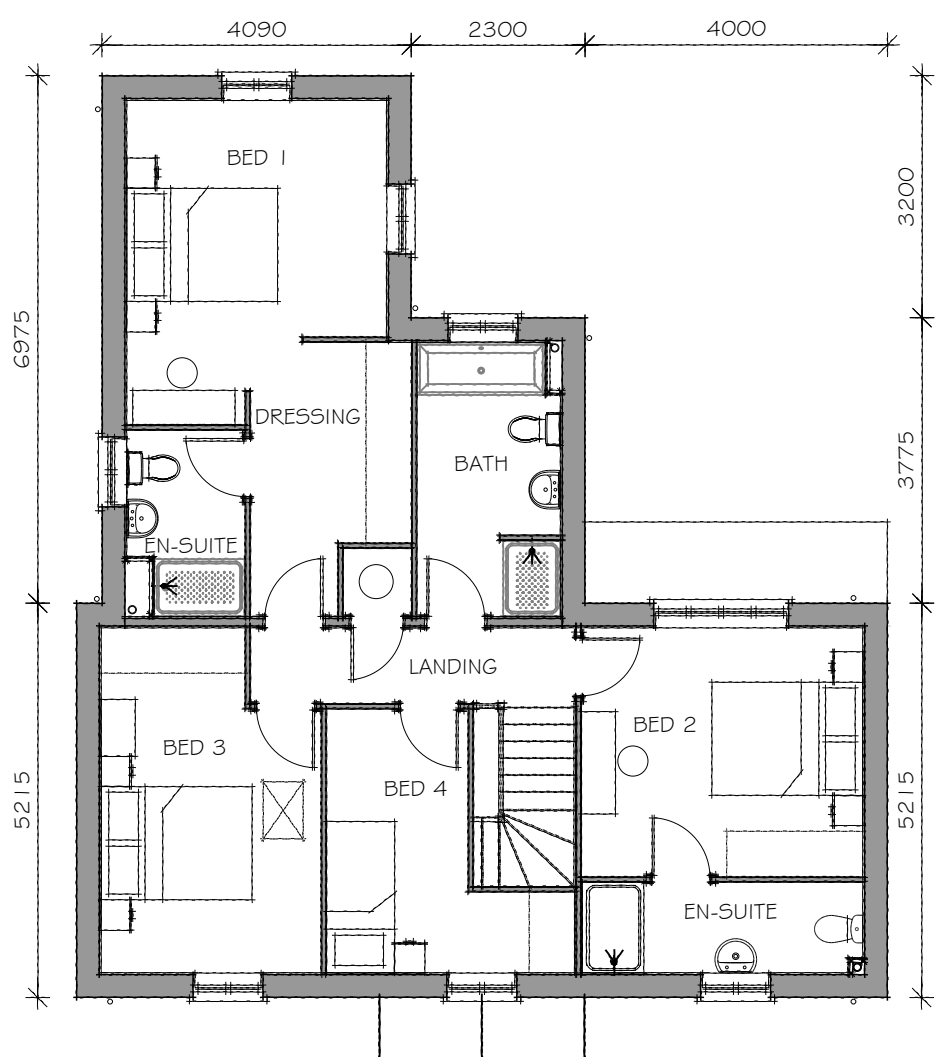


FRONT ELEVATION



SIDE ELEVATION

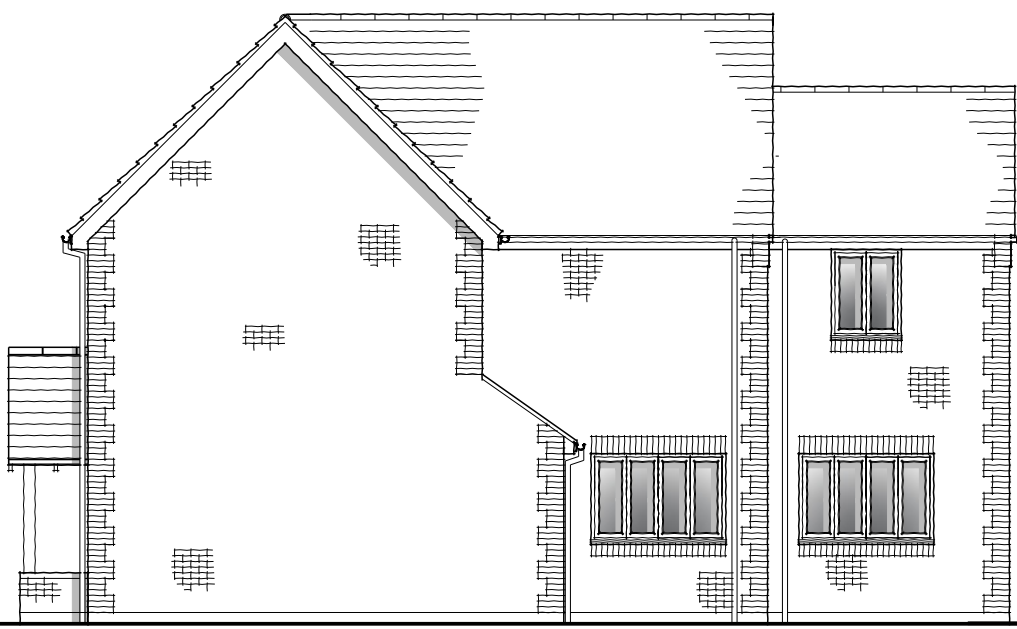

SIDE ELEVATION

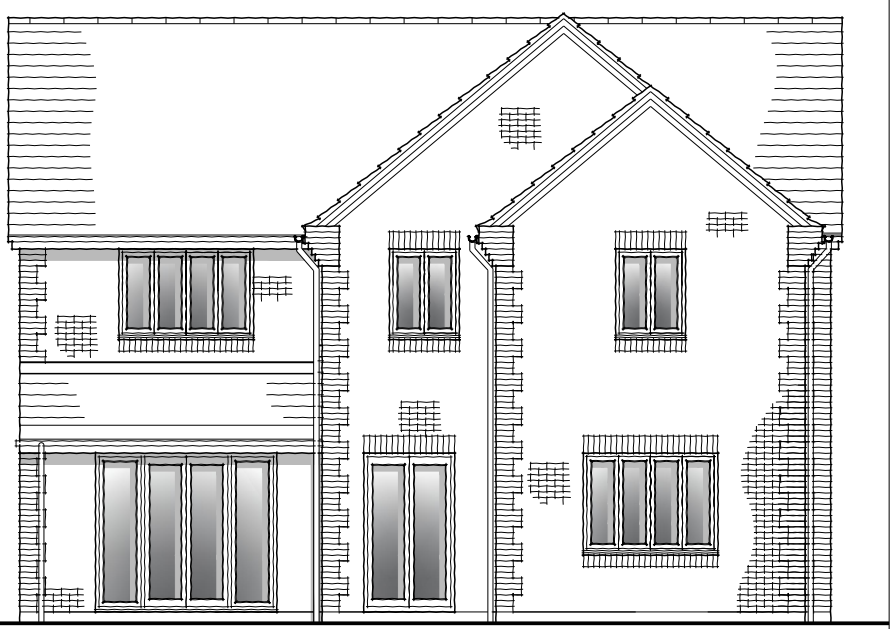

REAR ELEVATION

PLOTS: AS:
OP: 24
Taylor Wimpey



THE HALE, CHESTERTON - TYPE R (1:100 A3)
Dwg No: LSD129.03.28B
A : 25 11 15 - Quoins amended.
B : Brick heads and cills shown to fenestration.

UNIT 1 PRESTON LODGE COURT | PRESTON DEANERY | NORTHAMPTON | NN7 2DS | T: 01604 871199 | W: www.lsdev.co.uk | E: info@lsdev.co.uk

