



GROUND FLOOR PLAN




FIRST FLOOR PLAN

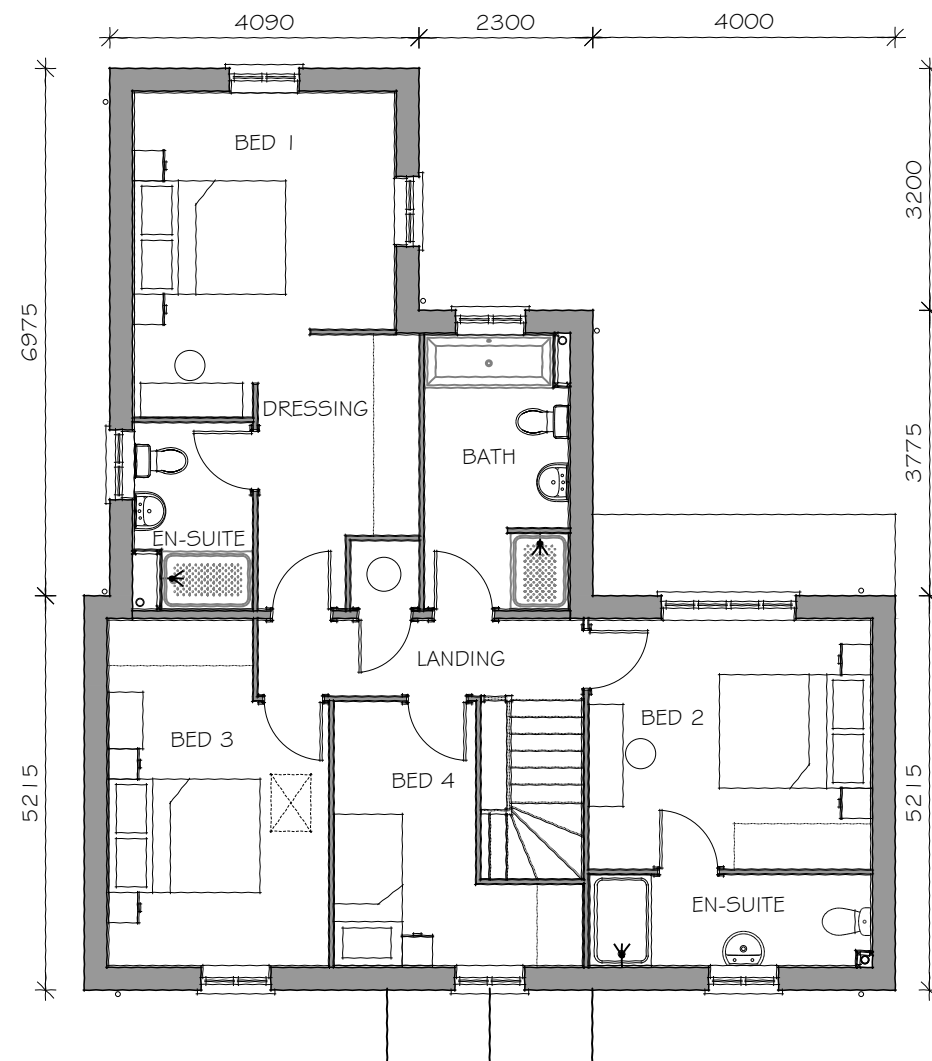


FRONT ELEVATION

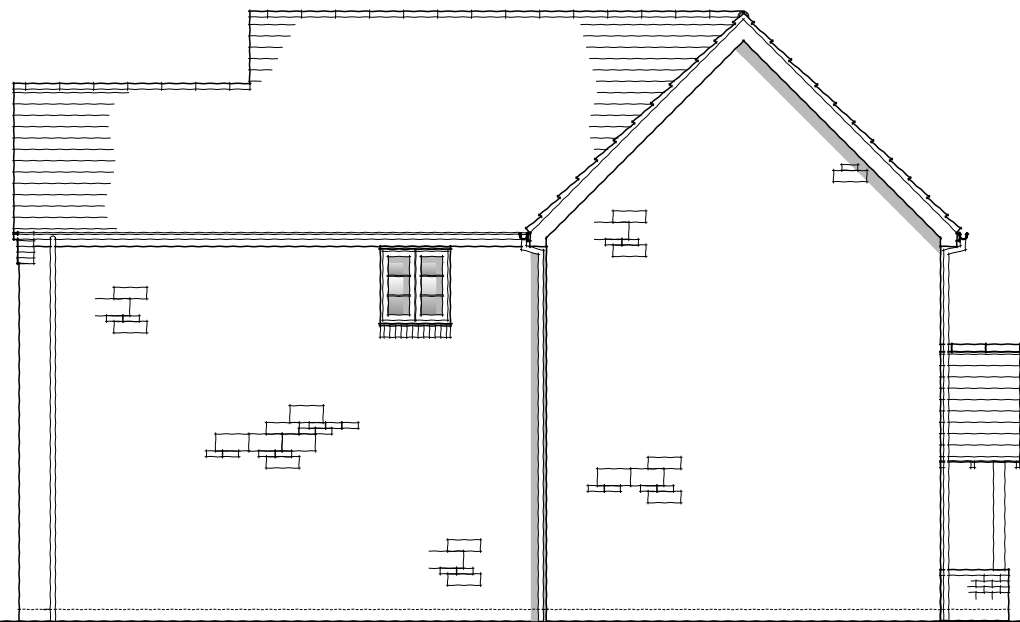

SIDE ELEVATION

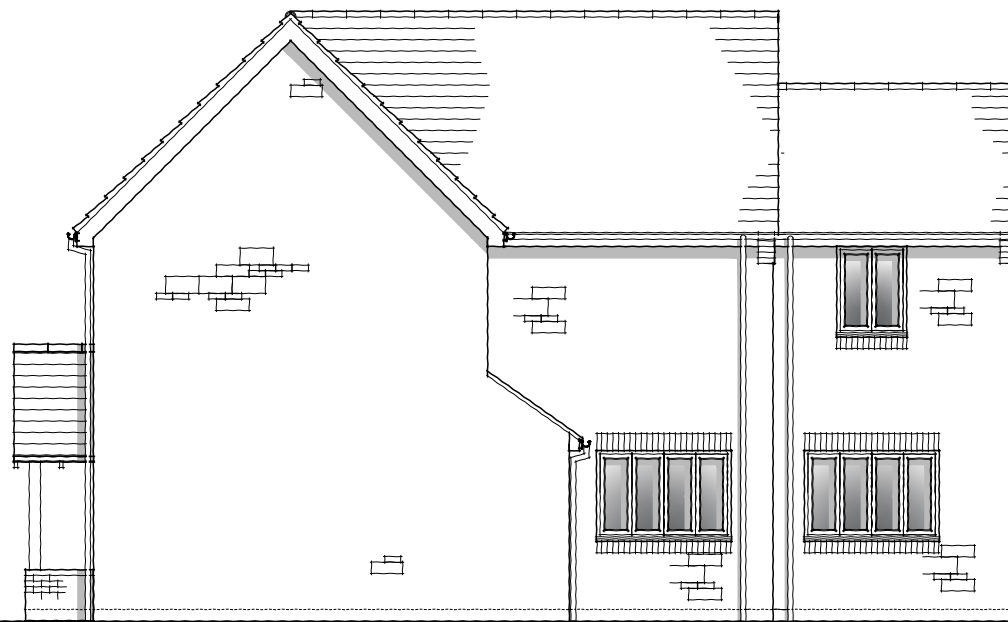

SIDE ELEVATION

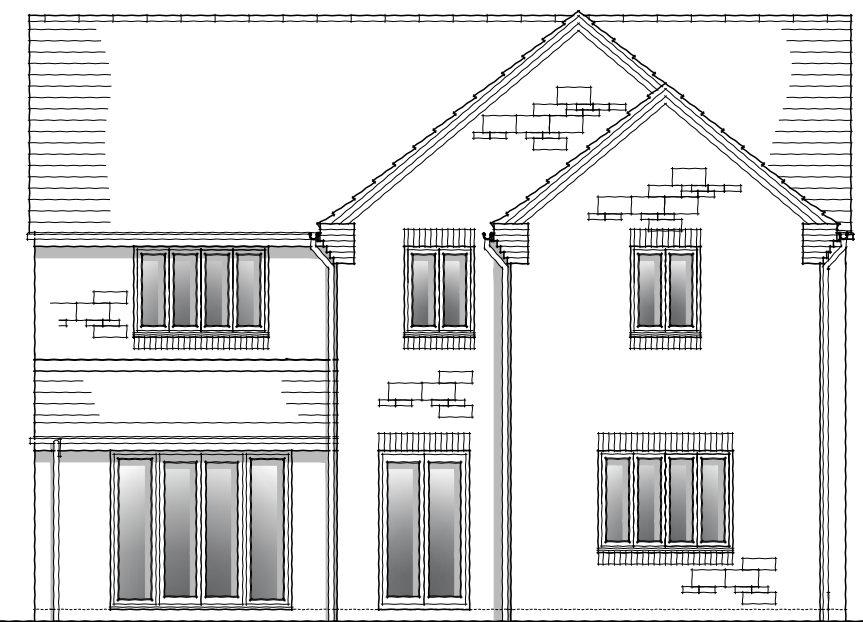

REAR ELEVATION

PLOTS: AS: 45
OP:



THE HALE, CHESTERTON - TYPE R (1:100 A3)

Dwg No: LSD129.03.29C

A : Stone to all elevations, quoins amended.

B: Quoins removed.

C : Brick heads and cills shown to fenestration.

UNIT 1 PRESTON LODGE COURT | PRESTON DEANERY | NORTHAMPTON | NN7 2DS | T: 01604 871199 | W: www.lsdev.co.uk | E: info@lsdev.co.uk

Studio

Life
Space
Design