



1 South West Elevation Detail 1
1 : 50




2 South West Elevation Detail 2
1 : 50



3 South West Elevation Detail 3
1 : 50

MATERIAL LEGEND

- a** Buff facing brick
- b** Orange/red facing brick
- c** Timber slatted solar shade & laminated timber frame
- d** Aluminum framed windows and doorsets
- e** Flat roof
- f** Rendered masonry wall with concrete coping
- g** Standing seam zinc appearance roofing
- h** Aluminium rainwater goods
- j** Colour fixed ventilator panel to composite aluminium windows
- k** Steel faced security door
- l** Louvred timber doors
- m** PPC circular columns
- n** Coloured building panel
- p** Pre-cast concrete column

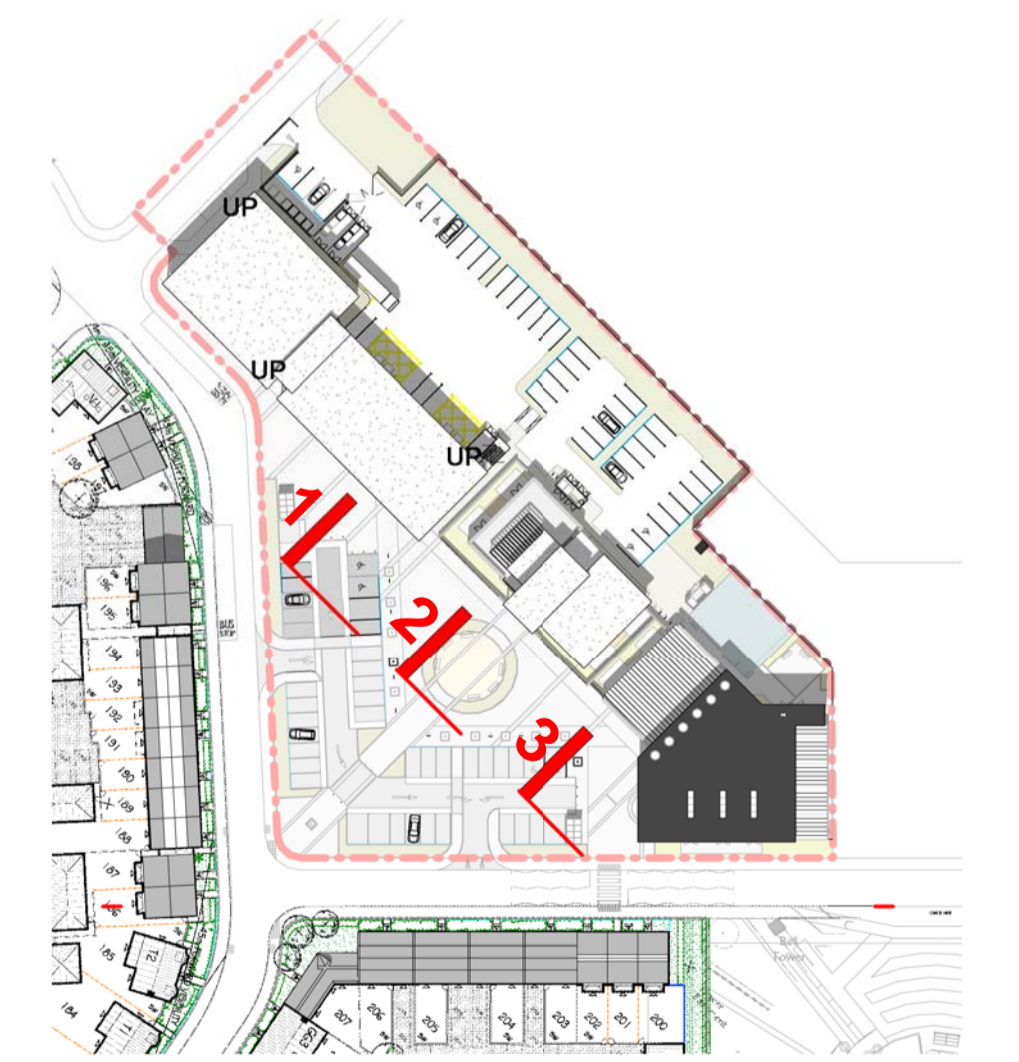

4 Key Plan Elevation Details
1 : 1250

Revisions	