
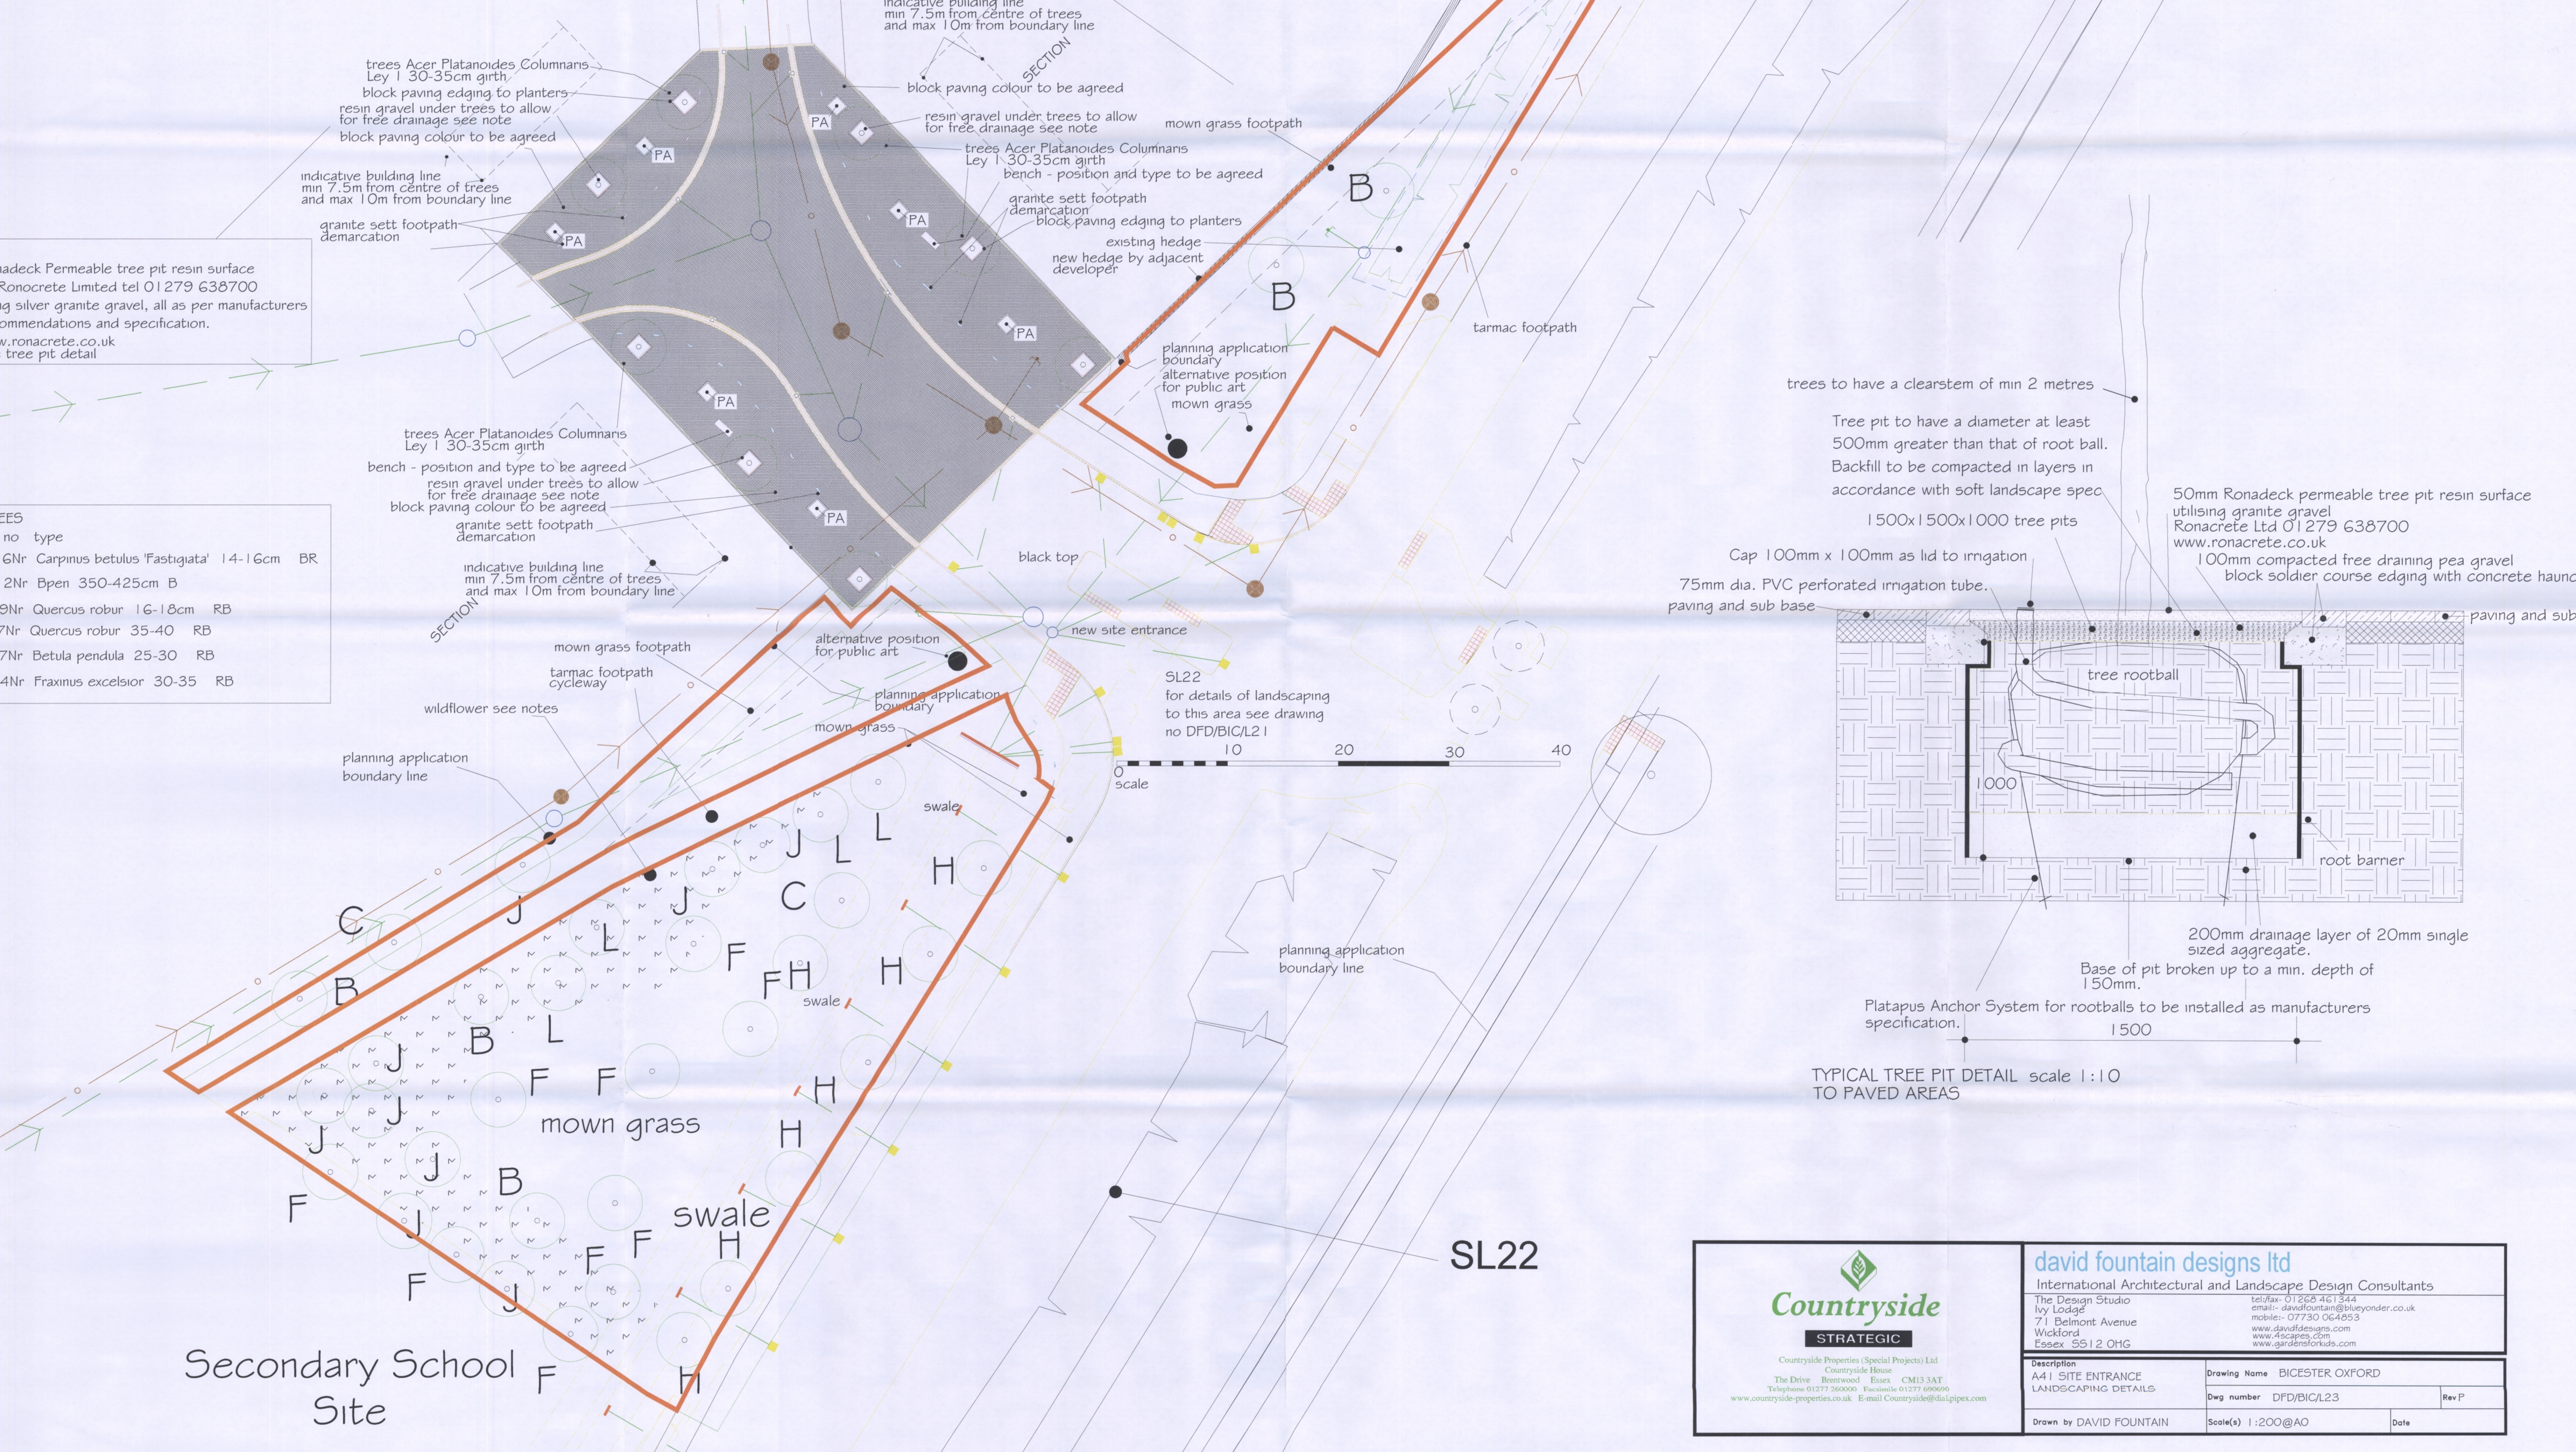



Wildflower mix :
from BSH tel 01522 868714
www.bshamenity.com
seed mix type RE1
Festuca rubra ssp littoralis 36%
Cynosurus cnistatus 24%
Agrostis capillans 14%
Trisetum Flavescence 6%
Anthoxanthum odoratum 2%
Plantago lanceolata 2%
Prunella vulgans 1.5%
Ranunculus acris 1.5%
Filipendula ulmaria 1.5%
Ranunculus bulbosus 1.5%

Achillea millefolium 1.5%
Centaura nigra 1.5%
Galium verum 1.5%
Leucanthemum vulgare 1.5%
Leontodon hispidus 1%
Agnemona eupatorum 1%
Rhinanthus minor 1%
Lotus corniculatus 0.5%
Sanguisorba minor 0.5%

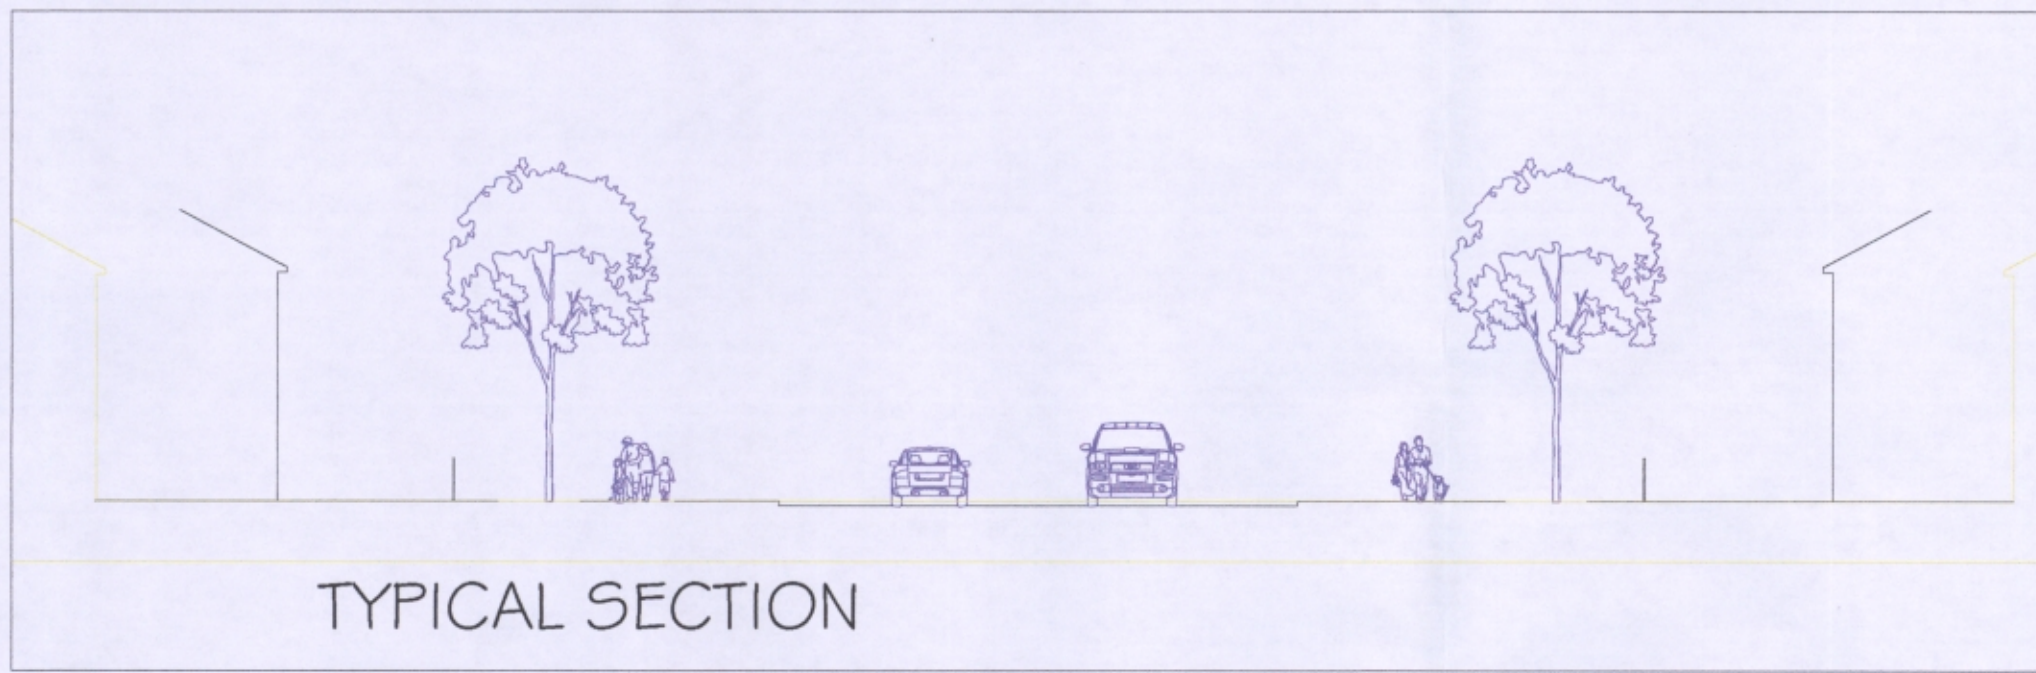

Ronadeck Permeable tree pit resin surface by Ronacrete Limited tel 01279 638700 using silver granite gravel, all as per manufacturers recommendations and specification. www.ronacrete.co.uk see tree pit detail

ref no	type
B	6Nr Carpinus betulus 'Fastigiata' 14-16cm BR
C	2Nr Bpen 350-425cm B
F	9Nr Quercus robur 16-18cm RB
H	7Nr Quercus robur 35-40 RB
J	7Nr Betula pendula 25-30 RB
L	4Nr Fraxinus excelsior 30-35 RB

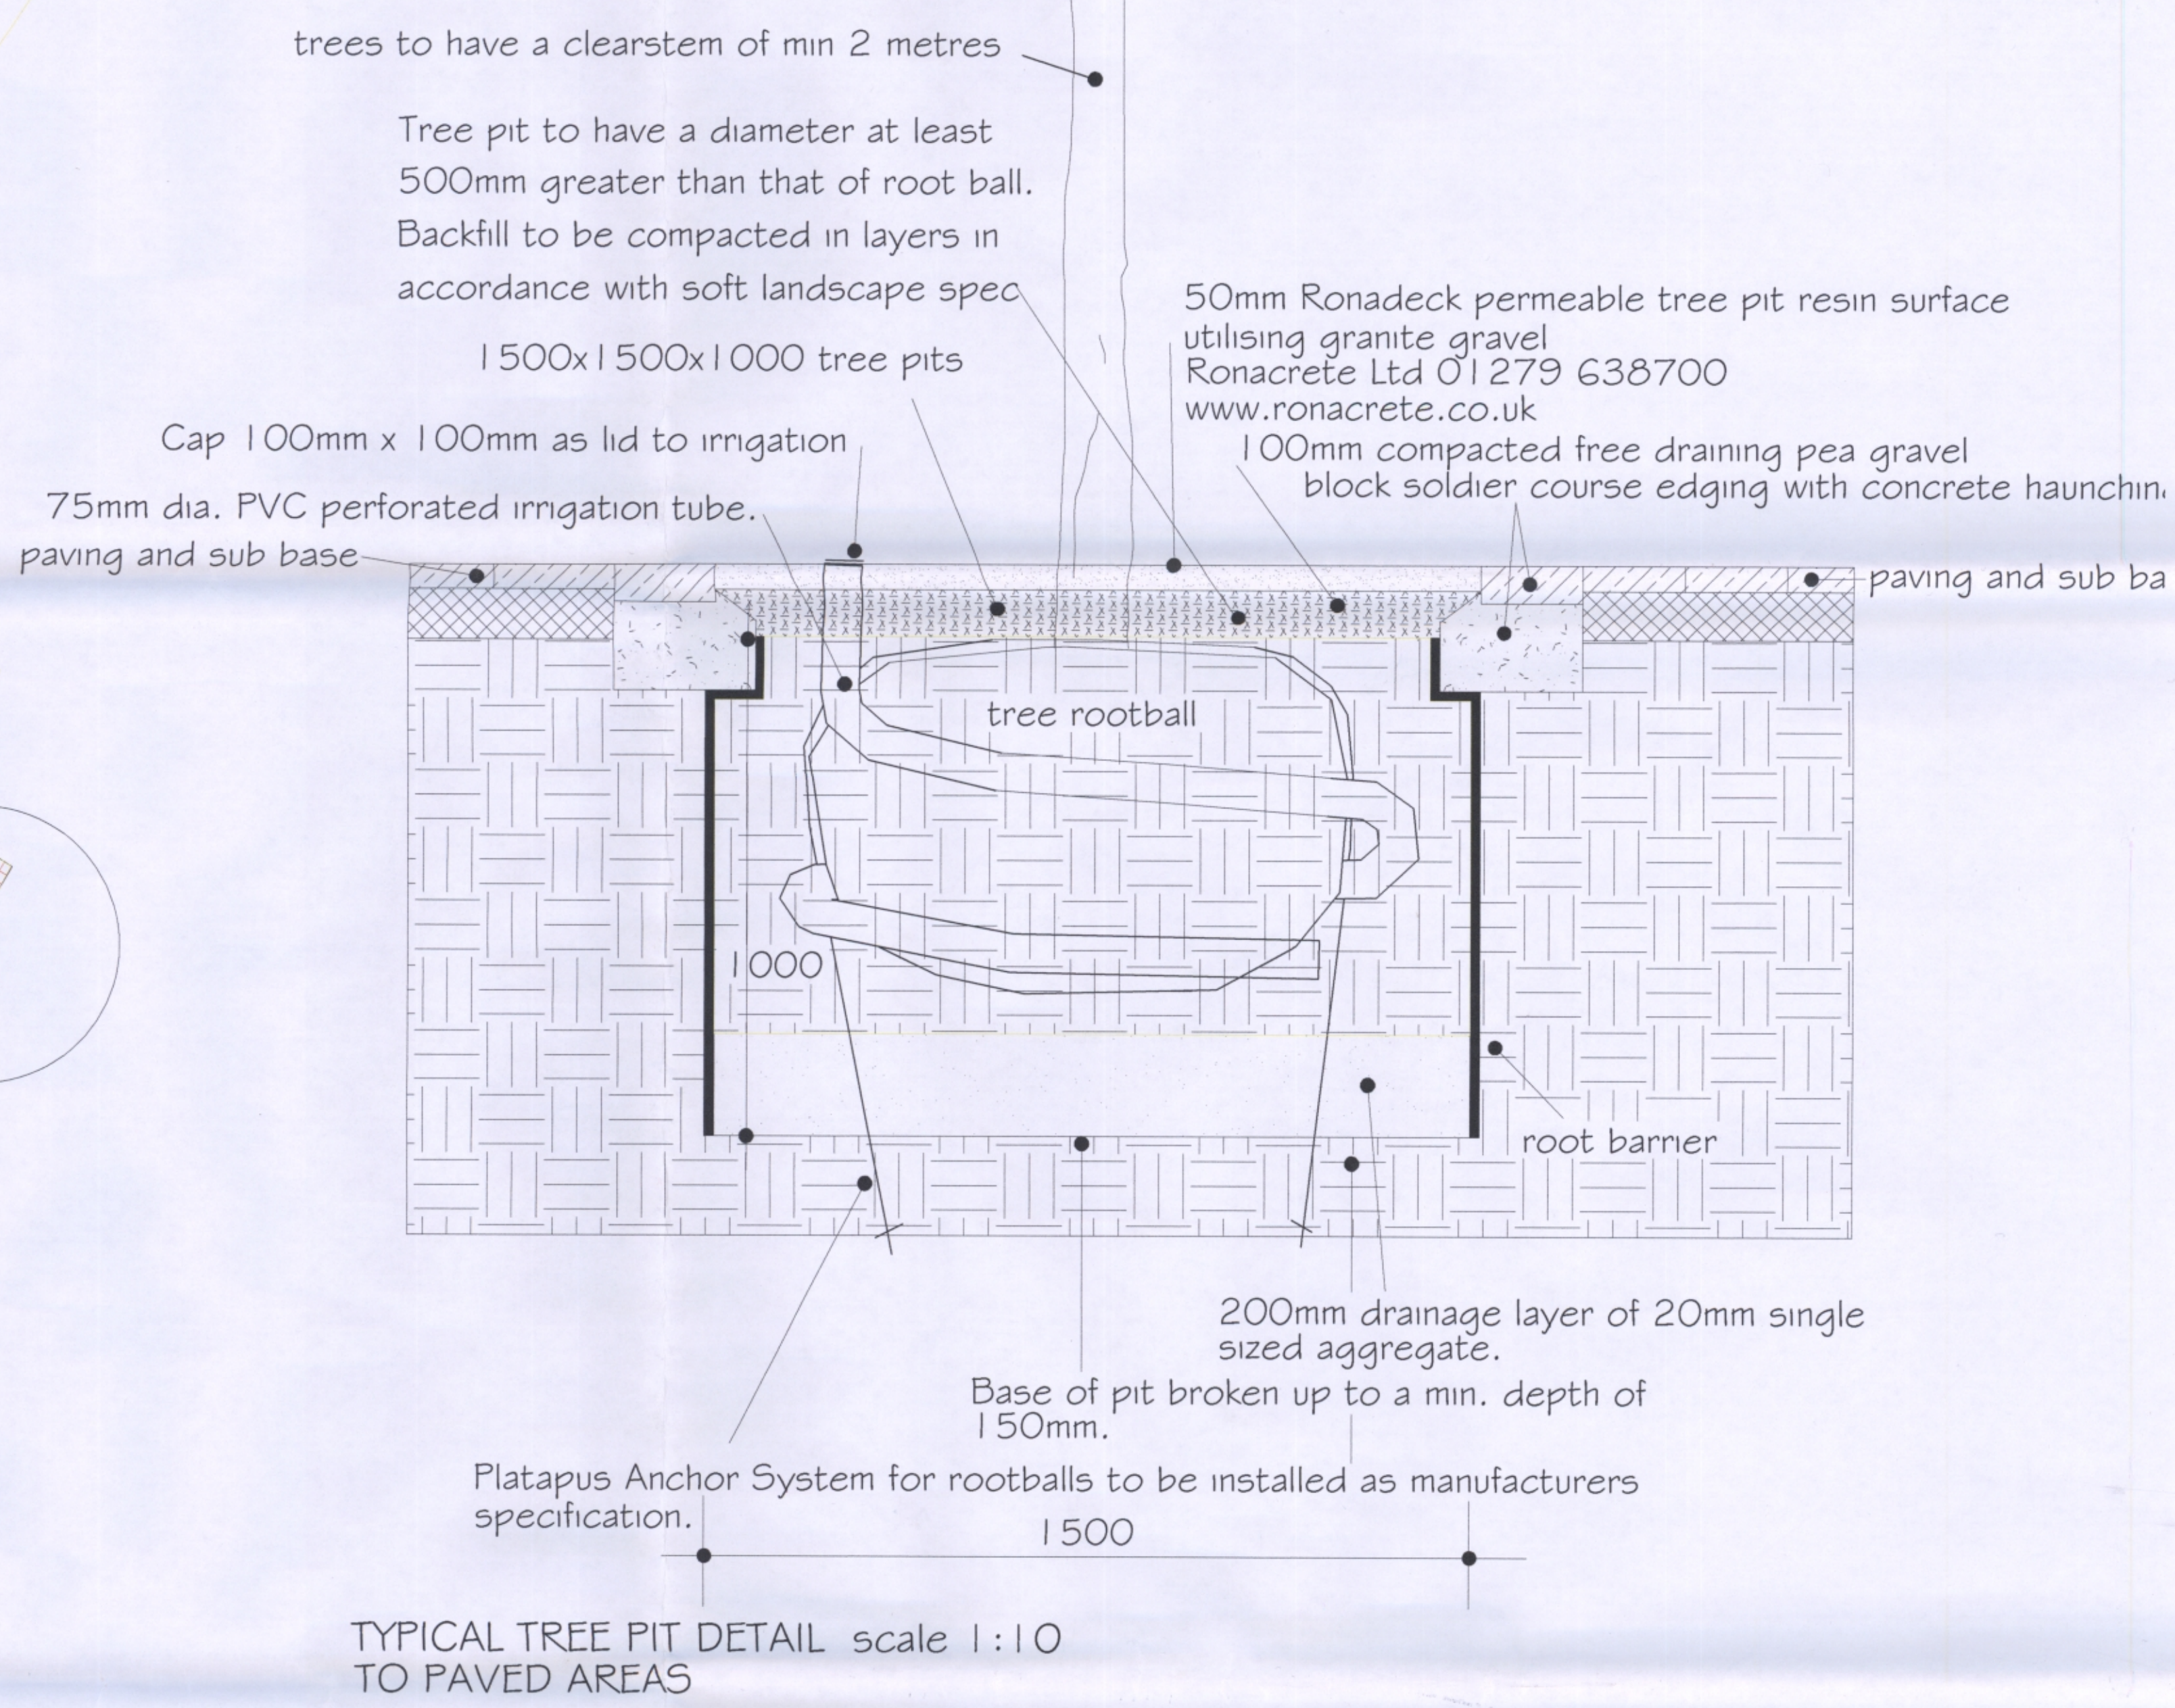

Countryside Properties (Special Projects) Ltd
Countryside House
The Drive Broomwood Essex CM13 3AT
Telephone 01277 260000 Facsimile 01277 690600
www.countryside-properties.co.uk E-mail countryside@diapipex.com

david fountain designs ltd
International Architectural and Landscape Design Consultants

The Design Studio
Ivy Lodge
71 Belmont Avenue
Wickford
Essex SS12 0HG

tel/fax: 01265 461 344
email: davidfountain@blueyonder.co.uk
mobile: 07730 064953
www.djvdfdesigns.com
www.djvdfdesign.com
www.gardenforkids.com

Description		
A41 SITE ENTRANCE LANDSCAPING DETAILS		
Drawing Name	BICESTER OXFORD	Rev P
Dwg number	DFD/BIC/L23	
Drawn by	DAVID FOUNTAIN	Date
Scale(s)	1:200@AO	

Secondary School Site

SL22