





**NOTES**

1. This drawing has been prepared in accordance with the scope of RPS's appointment with its client and is subject to the terms and conditions of that appointment. PS accepts no liability for any use of this document other than by its client and only for the purposes for which it was prepared and provided.
2. If received electronically it is the recipients responsibility to print to correct scale. Only written dimensions should be used.
3. Vehicle Profile:-

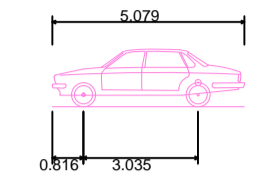

Large Car (2006)	5.079m
Overall Length	1.872m
Overall Width	1.525m
Min Body Ground Clearance	0.310m
Max Track Width	1.831m
Lock to Lock Time	4.00s
Kerb to Kerb Turning Radius	5.900m

B	Footway removed & service margin added along access road to plots 30-44. Hand stanchions added to back of parallel parking bays. Cycle park added.	08/04/16	HSS	SF
A	Fence type at site access amended. Ped crossing at site access moved west.	12/01/16	HSS	JR
Rev	Description	Date	Initial	Checked

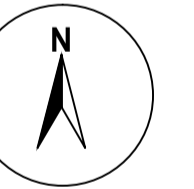

20 Milton Park  
Abingdon, Oxfordshire, OX14 4SH.  
T: +44(0)1235 432 190 E: transport@rpsgroup.com F: +44(0)1235 834 698

Client Taylor Wimpey

Project Land North Of Green Lane, Chesterton

Title Vehicle Swept Path Analysis  
Sheet 1

Status PRELIMINARY	Drawn By HSS	Checked by SM
Project Number JNY8140	Scale @ A1 1:500	Date Created 14/09/2015

Drawing Number JNY8140-105	Rev B
-------------------------------	----------

Drawn By: JAV/MLC GREENLANE CHESTERTON/ARCHITECTURE/30/08/15/VEHICLE SWEEP PATH ANALYSIS/2100 Rev: 04/14/16

© Crown Copyright. All rights reserved. RPS Group license number 0100039993