


The copyright of this drawing and designs remains with Csa Environmental Planning. Do not scale from this drawing. Refer to figured dimensions only.

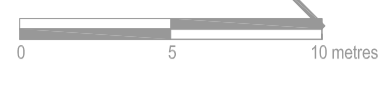

**LEGEND**

APPLICATION BOUNDARY

**Existing Landscaping Features**

EXISTING TREES / VEGETATION

EXISTING TREES / VEGETATION TO BE REMOVED

**Soft Landscaping Proposals**

SOFT LANDSCAPING PROPOSALS

Refer to DWG/Csa/2325/113

**Hard Landscaping Proposals**

BITUMINOUS MACADAM SURFACE

CONCRETE TEGULA PAVING

CONSERVATION GRANITE SETTS

CONCRETE PAVING SLABS

BITUMINOUS MACADAM SURFACE

POROUS CONCRETE BLOCK PAVING

CONCRETE BLOCK PAVING

CONCRETE BLOCK PAVING

HEDGEHOG ACCESS POINT

**Boundary Treatment**

BRICK WALL

TIMBER CLOSE BOARD FENCE

METAL BOWTOP RAILING

SELF-CLOSING GATE

REAR ACCESS GATE

**Street Furniture**

BCP

B

TIMBER SEAT

PLAY AREA SIGNAGE

LITTER BIN

CYCLE STANDS

**Play Items**

TIMBER PLAY SCULPTURES

TIGER MULCH PLAY SURFACING

Revision/Date

By Description

14.04.16 AB Updates to surface materials

13.04.16 AB Updates to reflect LPA comments

22.03.16 AM Updates to LAP

11.03.16 AM Minor updates

15.12.15 AB Minor updates

04.08.15 AB Updated to reflect current housing layout

Dixies Barns  
High Street, Ashwell  
Hertfordshire, SG7 5NT  
t 01462 743647  
f 01462 743648  
e ashwell@csaenvironmental.co.uk

Project Land West of Chesterton, Oxfordshire

Title Hard Landscape Proposals  
Sheet 1 of 2

Client Taylor Wimpey UK Ltd

Scale @ Size 1:250@ A1

Date July 2015

Drawing Number Csa/2325/110

Drawn JC

Checked GC

Revision F

REFER TO Csa/2325/111

REFER TO Csa/2325/111

REFER TO Csa/2325/111

REFER TO Csa/2325/111

REFER TO Csa/2325/111

REFER TO Csa/2325/111

REFER TO Csa/2325/111

REFER TO Csa/2325/111

REFER TO Csa/2325/111

REFER TO Csa/2325/111

REFER TO Csa/2325/111

REFER TO Csa/2325/111

REFER TO Csa/2325/111

REFER TO Csa/2325/111

REFER TO Csa/2325/111

REFER TO Csa/2325/111

REFER TO Csa/2325/111

REFER TO Csa/2325/111

REFER TO Csa/2325/111

REFER TO Csa/2325/111

REFER TO Csa/2325/111

REFER TO Csa/2325/111

REFER TO Csa/2325/111

REFER TO Csa/2325/111

REFER TO Csa/2325/111

REFER TO Csa/2325/111

REFER TO Csa/2325/111

REFER TO Csa/2325/111

REFER TO Csa/2325/111

REFER TO Csa/2325/111

REFER TO Csa/2325/111

REFER TO Csa/2325/111

REFER TO Csa/2325/111

REFER TO Csa/2325/111

REFER TO Csa/2325/111

REFER TO Csa/2325/111

REFER TO Csa/2325/111

REFER TO Csa/2325/111

REFER TO Csa/2325/111

REFER TO:  
DWG/Csa/2325/112  
FOR PLANTING  
DETAILS

FOR DETAILED LAP  
REFER TO:  
INSERT BOX 1  
DWG/Csa/2325/111

REFER TO Csa/2325/111

REFER TO Csa/2325/111

Entrance feature fence,  
subject to future detail design

Entrance feature fence,  
subject to future detail design

Stretcher course of birch/  
oak blocks to demark bay.

Stretcher course of birch/  
oak blocks to demark bay.

Stretcher course of birch/  
oak blocks to demark bay.

