



5 View of shop fronts





4 View of service yard

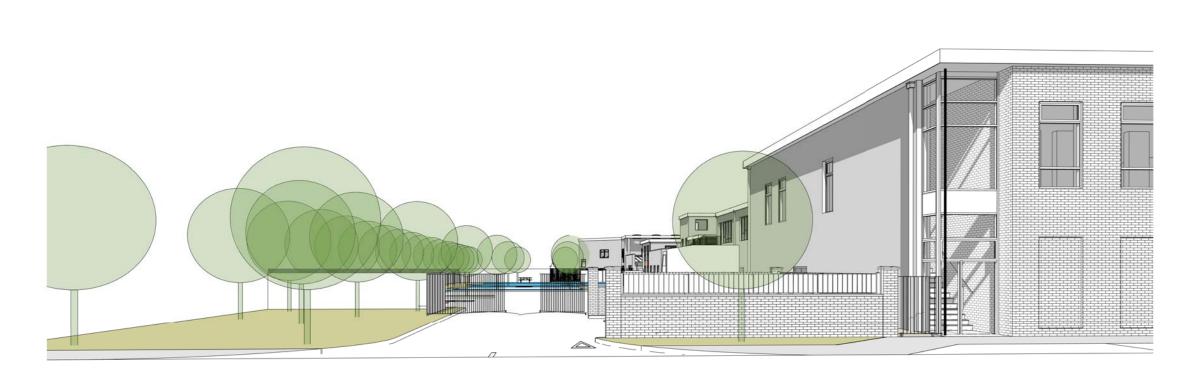

3 View from West

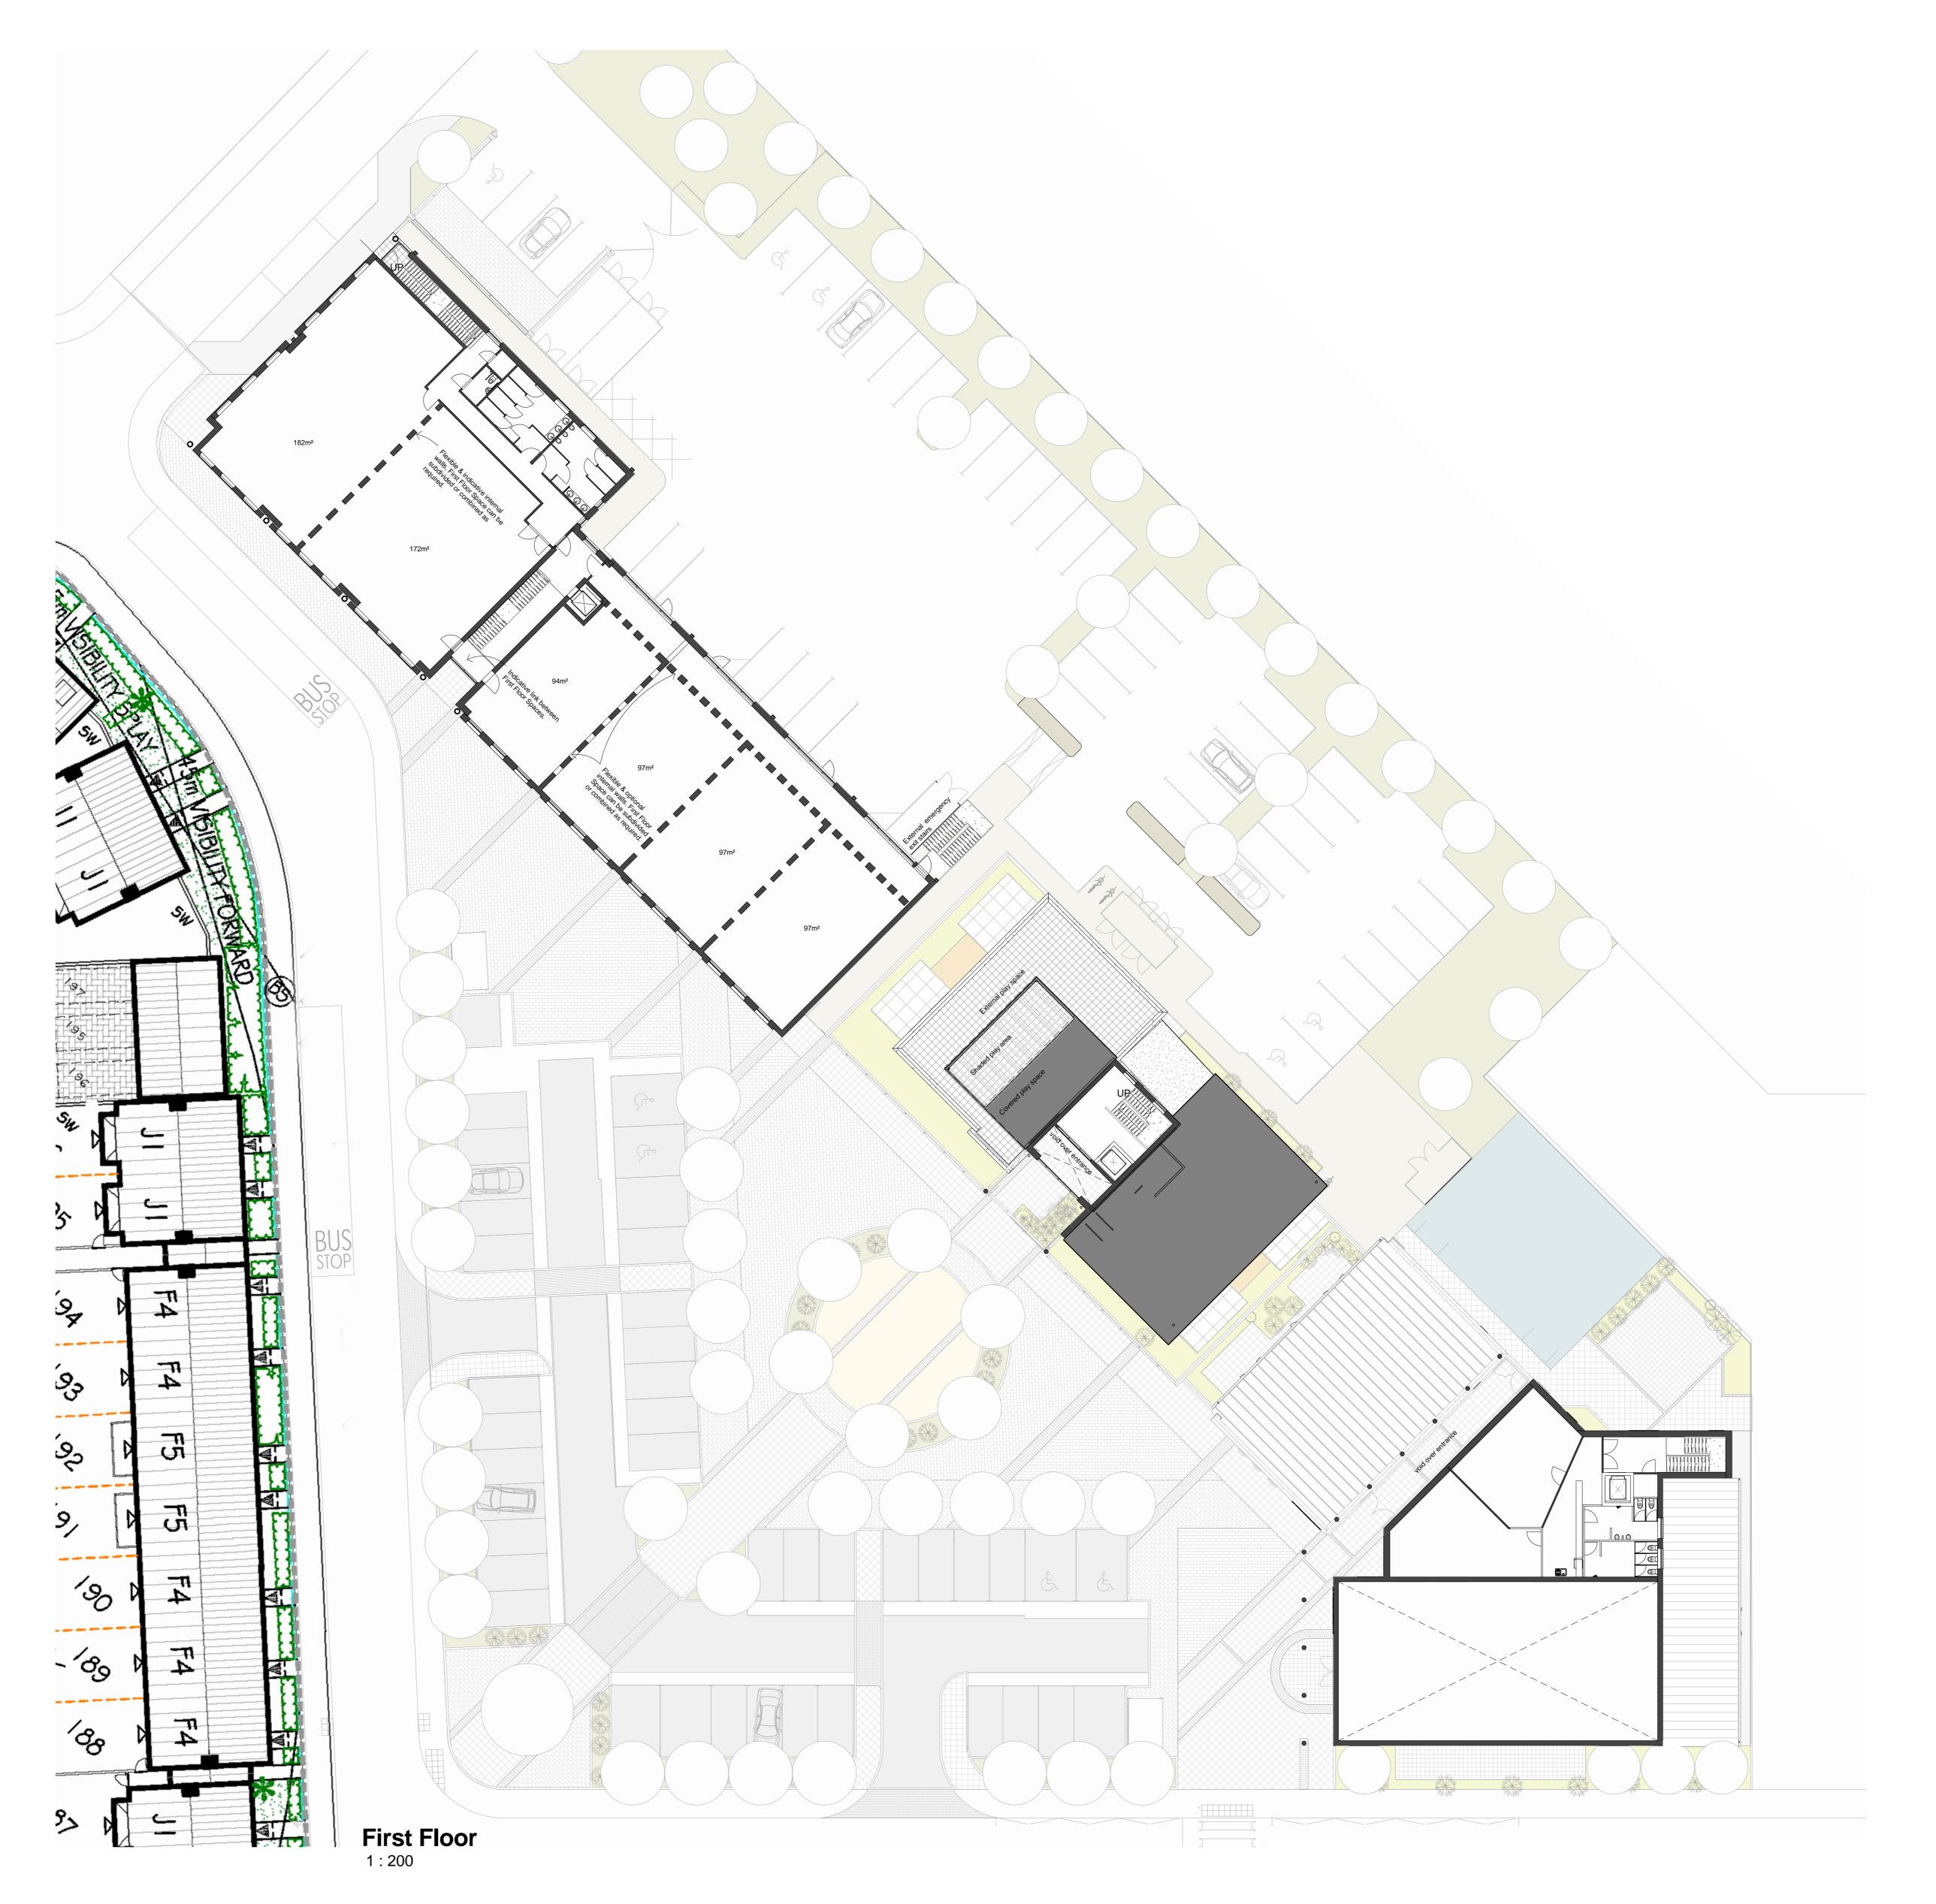

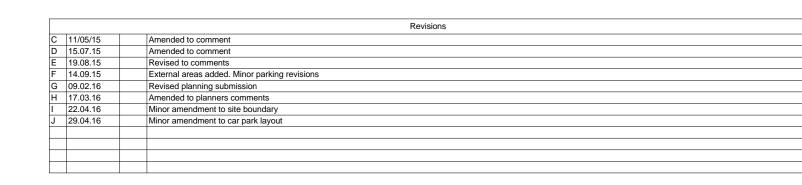

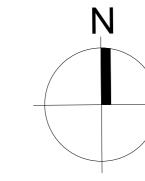

drawing reference: First floor GA drawing number: revision: AGA020 J

date: 02/04/10 sheet: scale: 1:200 @ A0 checked: ipj Use figured dimensions only. All levels and dimensions to be checked on site. This drawing is to be read in conjunction with all other relevant drawings and specifications. Hunters is a trading name of Hunter & Partners Limited. © Hunter & Partners Limited. All rights reserved. cad ref: M:\M9001 Bicester Local Centre\22.0 Work Stage 2 - Concept Design\22.50 BIM\22.51 Central File\M9001 model planning options 5.rvt

hunters T 020 8237 8200 F 020 8741 2814 mail@hunters.co.uk www.hunters.co.uk