

NOTES  
 CONTRACTORS MUST VERIFY ALL DIMENSIONS ON SITE BEFORE COMMENCING ANY WORK ON SHOP DRAWINGS  
 DO NOT SCALE FROM THIS DRAWING  
 MCBAINS COOPER CONSULTING LTD COPYRIGHT


NOTE:  
 ALL BATHROOMS, LANDINGS & ENSUITE WINDOWS TO HAVE OBSCURED GLASS.  
 REFER TO EXTERNAL MATERIALS PLAN FOR SPECIFIC MATERIALS AND COLORS.




FRONT ELEVATION

REAR ELEVATION


SIDE ELEVATION

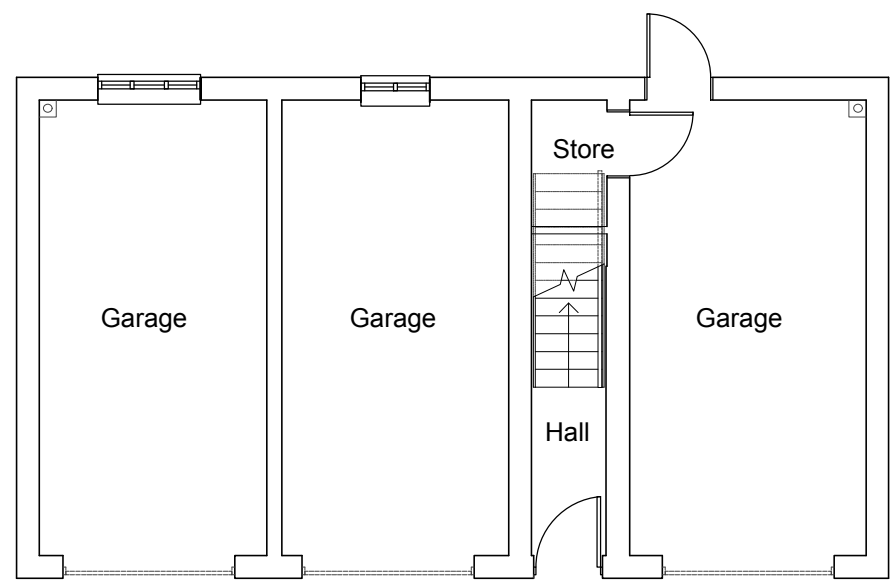

GROUND FLOOR PLAN

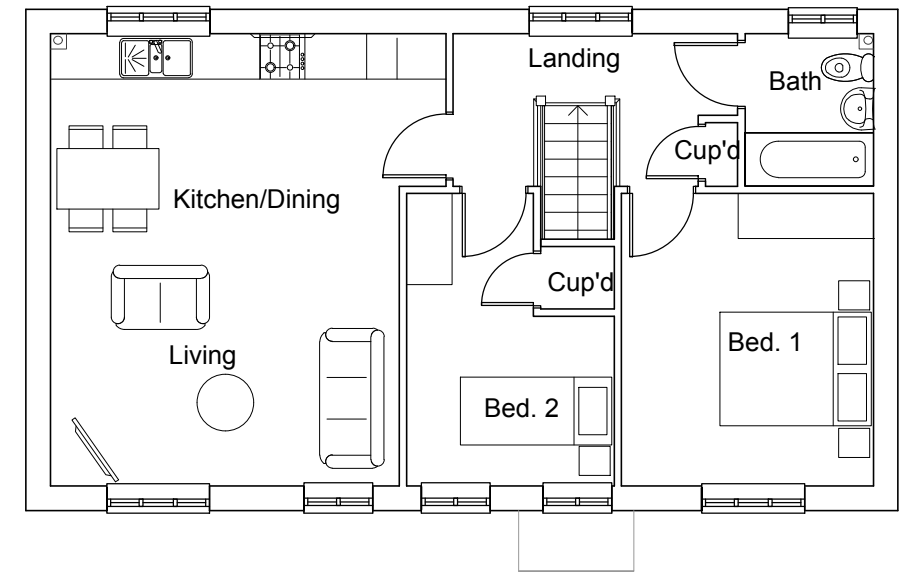

FIRST FLOOR PLAN

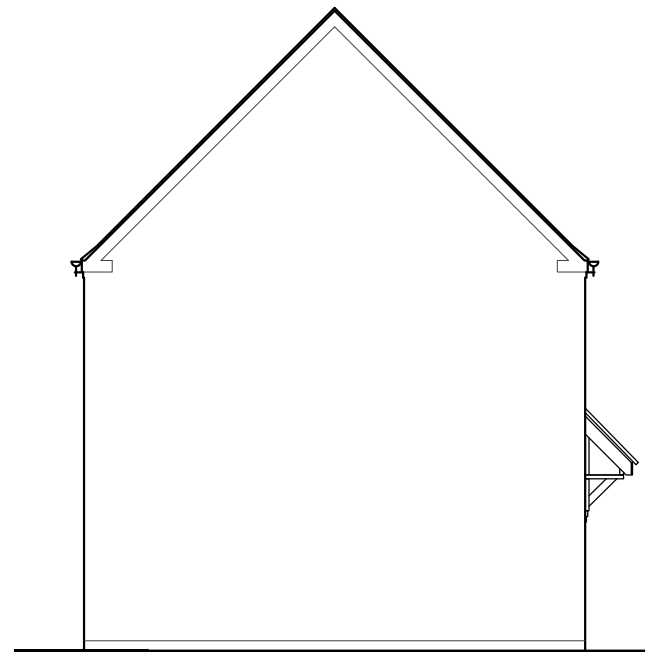

SIDE ELEVATION

B	Minor amendments	21.04.16	EC
A	Amended to suit comments	08.02.16	EC
REV	AMENDMENT	DATE	CHKD
DRAWING STATUS: <b>PLANNING</b>			



MCBAINS COOPER CONSULTING LTD.  
 BEECHWOOD, GROVE PARK, WALTHAM ROAD, MADDENHEAD, SL6 3LW  
 TELEPHONE: 01628 854300 FACSIMILE: 01628 854321



CLIENT  
 PROJECT  
 PARCELS KM5 & KM22  
 KINGSMERE  
 OXFORDSHIRE  
 DRAWING TITLE  
 HOUSETYPE PLANS & ELEVATIONS  
 OXFORD 2  
 Plot 1

**ARCHITECTURE**

SCALE	DRAWN BY	CHECKED	DATE
1:100 @ A3	TS	EC	Jan 2016

DRAWING NUMBER	REVISION
LHG 57699 - 121	B

