

NOTES  
 CONTRACTORS MUST VERIFY ALL DIMENSIONS ON SITE BEFORE COMMENCING ANY WORK ON SHOP DRAWINGS  
 DO NOT SCALE FROM THIS DRAWING  
 MCBAINS COOPER CONSULTING LTD COPYRIGHT

NOTE:  
 ALL BATHROOMS, LANDINGS & ENSUITE WINDOWS TO HAVE OBSCURED GLASS.  
 REFER TO EXTERNAL MATERIALS PLAN FOR SPECIFIC MATERIALS AND COLORS.  
 ★ PV SOLAR PANELS ONLY ON PLOTS 131 AND 132  
 POSITION INDICATIVE ONLY  
 SEE SITE LAYOUT FOR PV ORIENTATION




FRONT ELEVATION




SIDE ELEVATION




REAR ELEVATION

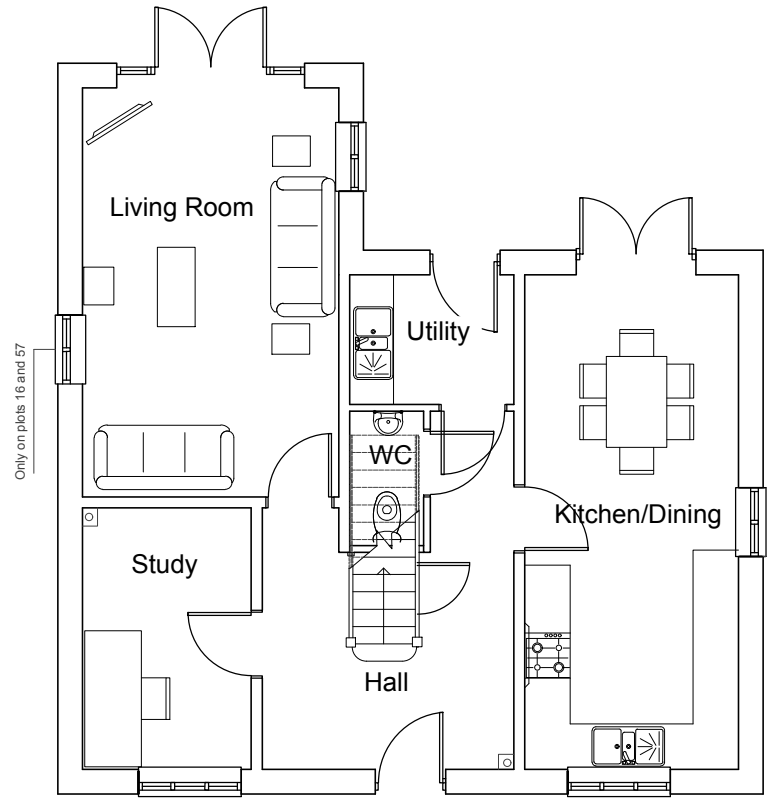

GROUND FLOOR PLAN

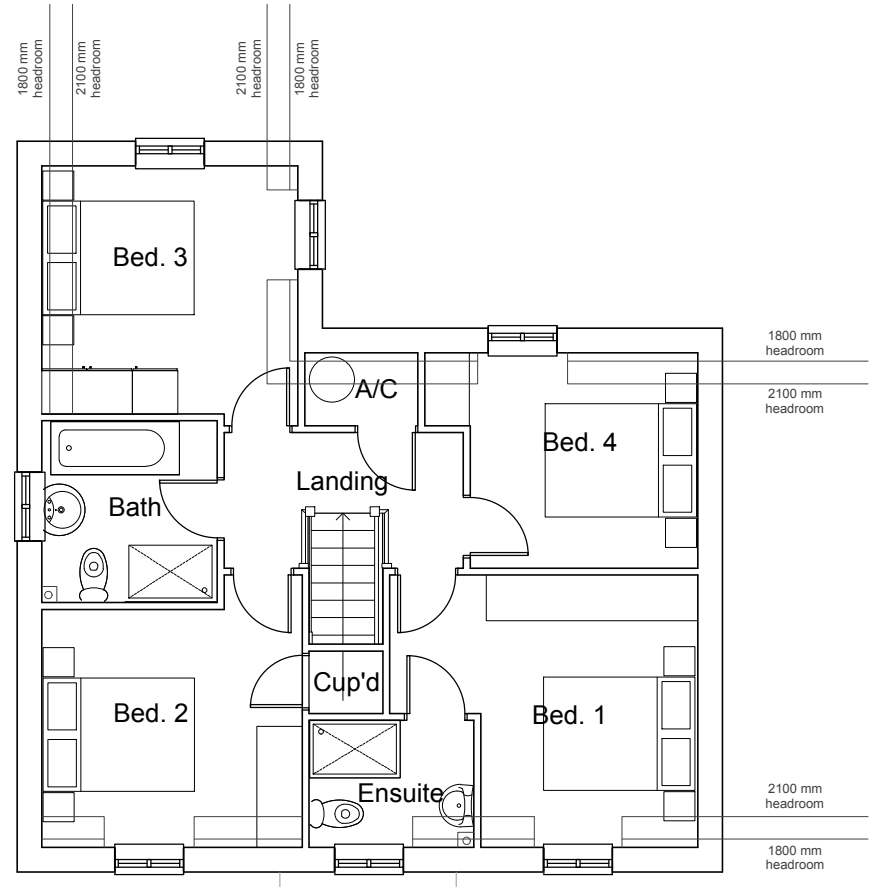

FIRST FLOOR PLAN

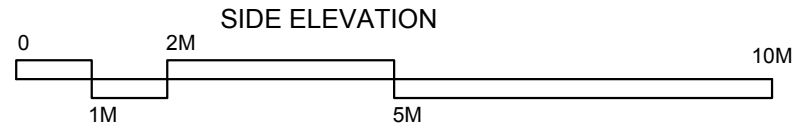

SIDE ELEVATION

REV	AMENDMENT	DATE	CHKD
A	Amended to suit layout	21.04.16	EC

DRAWING STATUS: **PLANNING**



MCBAINS COOPER CONSULTING LTD.  
 BEECHWOOD, GROVE PARK, WALTHAM ROAD, MAIDENHEAD SL6 3LW  
 TELEPHONE: 01628 854300 FACSIMILE: 01628 854321

CLIENT: **Bellway**

PROJECT: PARCELS KM5 & KM22  
 KINGSMERE  
 OXFORDSHIRE

DRAWING TITLE: HOUSETYPE PLANS & ELEVATIONS  
 CAM  
 Plots 16, 17, 30, 35, 57, 61, 131 and 132

**ARCHITECTURE**

SCALE	DRAWN BY	CHECKED	DATE
1:100 @ A3	TS	EC	Jan 2016

DRAWING NUMBER	REVISION
LHG 57699 - 132	A