



NOTES
 CONTRACTORS MUST VERIFY ALL DIMENSIONS ON SITE BEFORE COMMENCING ANY WORK ON SHOP DRAWINGS
 DO NOT SCALE FROM THIS DRAWING
 MCBAINS COOPER CONSULTING LTD COPYRIGHT


NOTE:
 ALL BATHROOMS, LANDINGS & ENSUITE WINDOWS TO HAVE OBSCURED GLASS.
 REFER TO EXTERNAL MATERIALS PLAN FOR SPECIFIC MATERIALS AND COLORS.

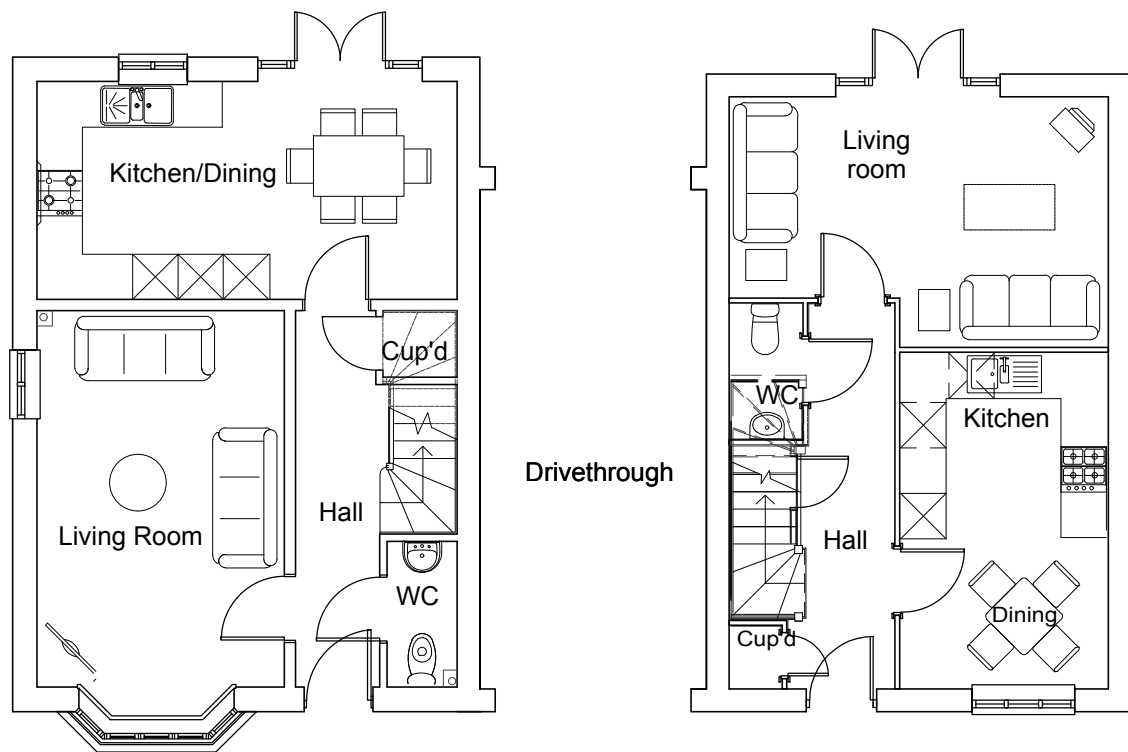

GROUND FLOOR PLAN

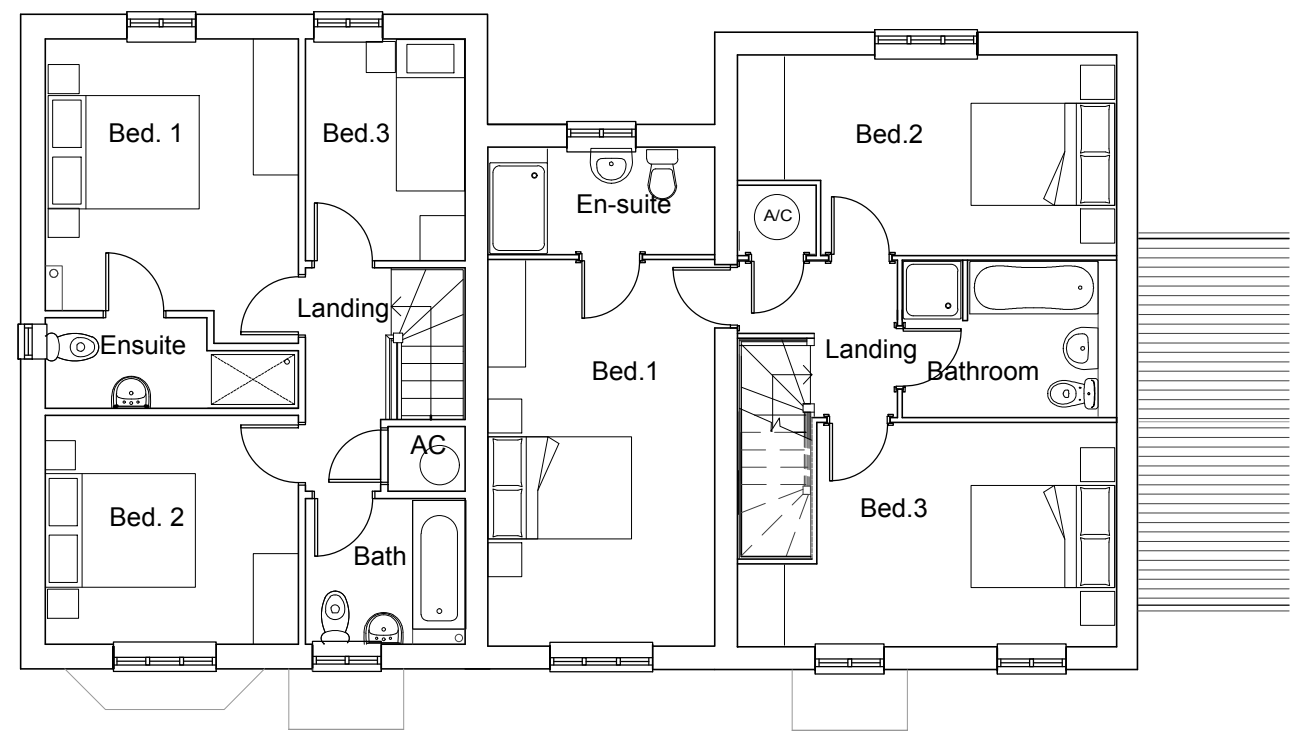

FIRST FLOOR PLAN

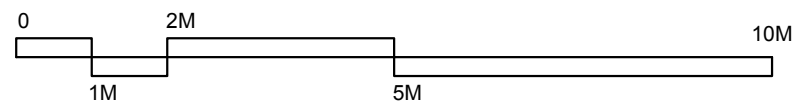

B	Amended to suit comments	21.04.16	EC
A	Amended to suit comments	08.02.16	EC
REV	AMENDMENT	DATE	CHKD

DRAWING STATUS: **PLANNING**



MCBAINS COOPER CONSULTING LTD.
 BEECHWOOD, GROVE PARK, WALTHAM ROAD, MADDENHEAD, SL6 3LW
 TELEPHONE: 01628 854300 FACSIMILE: 01628 854321

CLIENT: **Bellway**

PROJECT: PARCELS KM5 & KM22
 KINGSMERE
 OXFORDSHIRE

DRAWING TITLE: HOUSETYPE PLANS & ELEVATIONS
 TRENT+TOVE
 Plots 14-15, 26-27 and 63-64

ARCHITECTURE

SCALE	DRAWN BY	CHECKED	DATE
1:100 @ A3	TS	EC	Jan 2016

DRAWING NUMBER	REVISION
LHG 57699 - 156	B