

NOTES  
 CONTRACTORS MUST VERIFY ALL DIMENSIONS ON SITE BEFORE COMMENCING ANY WORK ON SHOP DRAWINGS  
 DO NOT SCALE FROM THIS DRAWING  
 MCBAINS COOPER CONSULTING LTD COPYRIGHT


NOTE:  
 ALL BATHROOMS, LANDINGS & ENSUITE WINDOWS TO HAVE OBSCURED GLASS.  
 REFER TO EXTERNAL MATERIALS PLAN FOR SPECIFIC MATERIALS AND COLORS.  
 ★ PV SOLAR PANELS ONLY ON PLOTS 127-128 AND 134-135  
 POSITION INDICATIVE ONLY  
 SEE SITE LAYOUT FOR PV ORIENTATION



FRONT ELEVATION



REAR ELEVATION

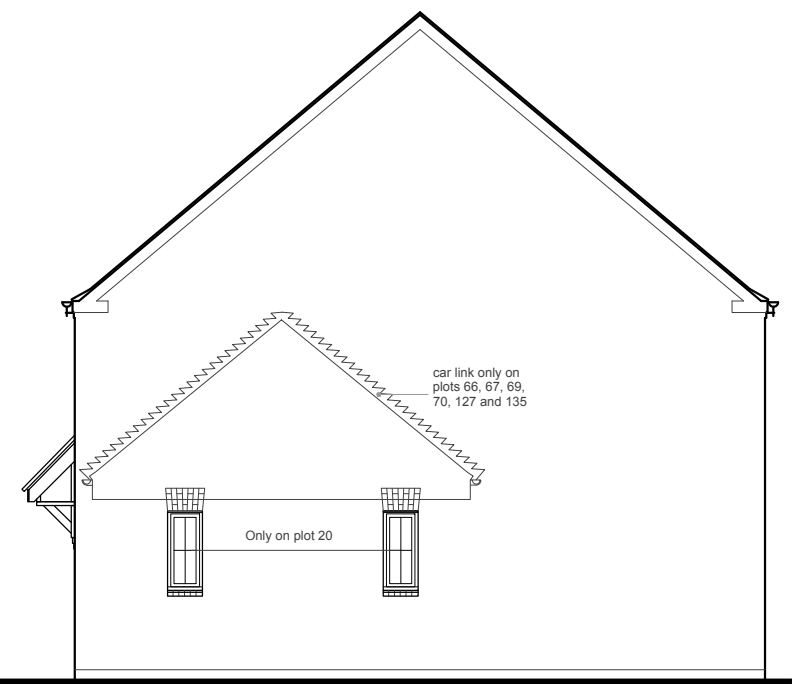


SIDE ELEVATION

car link only on plots 66, 67, 69, 70, 127 and 135

car link only on plots 66, 67, 69, 70, 127 and 135

car link only on plots 66, 67, 69, 70, 127 and 135


Only on plot 20

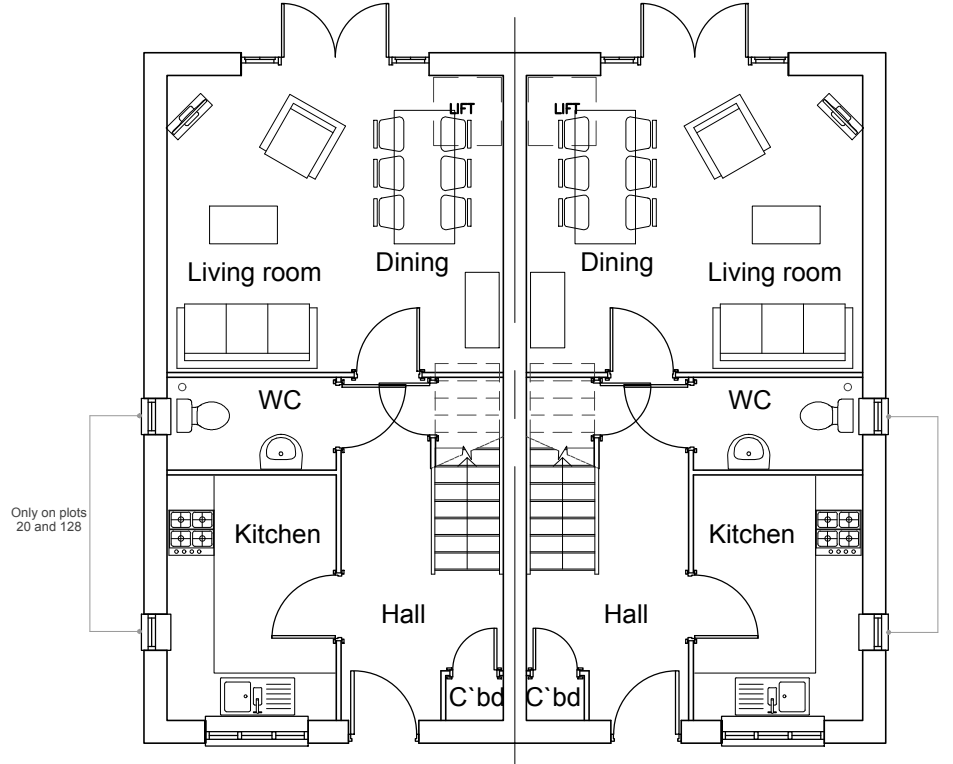

GROUND FLOOR PLAN

Only on plots 20 and 128

Only on plots 20 and 128

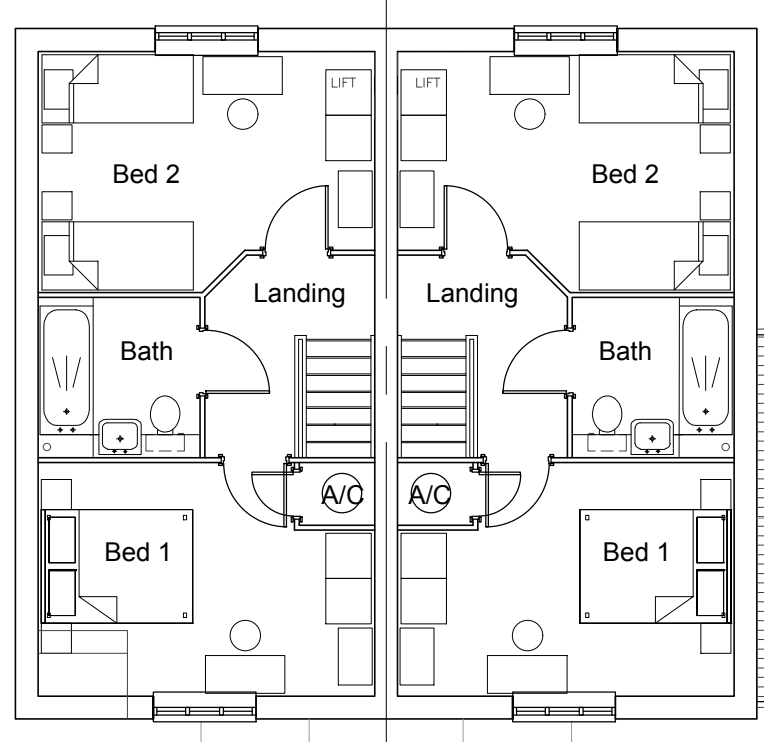

FIRST FLOOR PLAN

car link only on plots 66, 67, 69, 70, 127 and 135

| A                               | Amended to suit layout | 21.04.16 | EC   |
|---------------------------------|------------------------|----------|------|
| REV                             | AMENDMENT              | DATE     | CHKD |
| DRAWING STATUS: <b>PLANNING</b> |                        |          |      |



MCBAINS COOPER CONSULTING LTD.  
 BEECHWOOD, GROVE PARK, WALTHAM ROAD, MADDENHEAD SL6 3LW  
 TELEPHONE: 01628 854300 FACSIMILE: 01628 854321



PROJECT  
 PARCELS KM5 & KM22  
 KINGSMERE  
 OXFORDSHIRE

DRAWING TITLE  
 HOUSETYPE PLANS & ELEVATIONS  
 AF2 HOUSE pair  
 Plots 20-21, 22-23, 66-67, 69-70, 127-128  
 and 134-135

**ARCHITECTURE**

|            |          |         |          |
|------------|----------|---------|----------|
| SCALE      | DRAWN BY | CHECKED | DATE     |
| 1:100 @ A3 | TS       | EC      | Jan 2016 |

|                 |          |
|-----------------|----------|
| DRAWING NUMBER  | REVISION |
| LHG 57699 - 167 | A        |

