


NOTES
 CONTRACTORS MUST VERIFY ALL DIMENSIONS ON SITE BEFORE COMMENCING ANY WORK ON SHOP DRAWINGS
 DO NOT SCALE FROM THIS DRAWING
 MCBAINS COOPER CONSULTING LTD COPYRIGHT


NOTE:
 ALL BATHROOMS, LANDINGS & ENSUITE WINDOWS TO HAVE OBSCURED GLASS.
 REFER TO EXTERNAL MATERIALS PLAN FOR SPECIFIC MATERIALS AND COLORS.

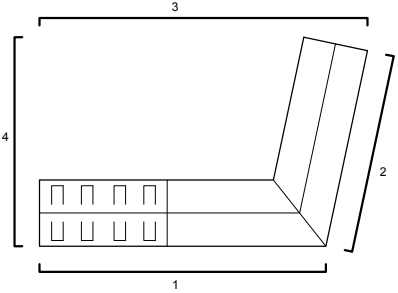

ELEVATION 1



ELEVATION 2

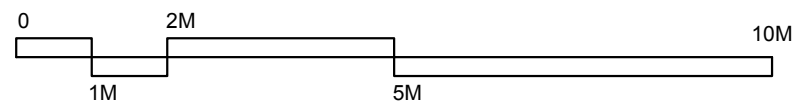

REV	AMENDMENT	DATE	CHKD
A	Amended to suit comments	21.04.16	EC

DRAWING STATUS: **PLANNING**



MCBAINS COOPER CONSULTING LTD.
 BEECHWOOD, GROVE PARK, WALTHAM ROAD, MAIDENHEAD, SL6 3LW
 TELEPHONE: 01628 854300 FACSIMILE: 01628 854321

CLIENT: **Bellway**

PROJECT:
 PARCELS KM5 & KM22
 KINGSMERE
 OXFORDSHIRE
 DRAWING TITLE:
 HOUSETYPE PLANS & ELEVATIONS
 MARKER BUILDING
 Plots 42-49

ARCHITECTURE

SCALE	DRAWN BY	CHECKED	DATE
1:100 @ A3	EC	POR	Jan 2016

DRAWING NUMBER	REVISION
LHG 57699 - 173	A