




NOTES  
 CONTRACTORS MUST VERIFY ALL DIMENSIONS ON SITE BEFORE COMMENCING ANY WORK ON SHOP DRAWINGS  
 DO NOT SCALE FROM THIS DRAWING  
 MCBAINS COOPER CONSULTING LTD COPYRIGHT

- \* Unit with PV panel
- ▨ Drainage easement

B	Amended to suit comments	04.05.16	EC
A	Landscape amended	01.02.16	EC
REV	AMENDMENT	DATE	CHKD

DRAWING STATUS **PLANNING**

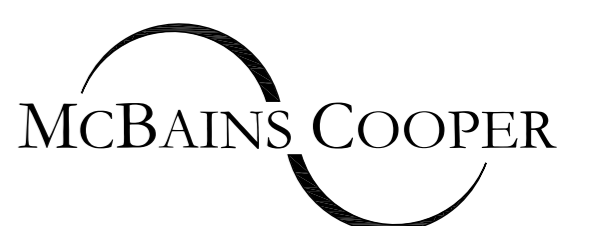

MCBAINS COOPER CONSULTING LTD.  
 120 OLD BROAD STREET LONDON EC2N 1AR  
 TELEPHONE: 020 7786 7900 FACSIMILE: 020 7786 7999



PROJECT  
 PARCELS KM5+KM22  
 KINGSMERE  
 BICESTER, OXFORDSHIRE

DRAWING TITLE  
 COMBINED SITE LAYOUT

# ARCHITECTURE

SCALE	DRAWN BY	CHECKED	DATE
1:500 @ A1	EC	PO'R	Jan 2016
1:1000 @ A3			

DRAWING NUMBER	REVISION
57699 - 119	B