


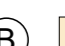













NOTES  
 CONTRACTORS MUST VERIFY ALL DIMENSIONS ON SITE BEFORE COMMENCING ANY WORK ON SHOP DRAWINGS  
 DO NOT SCALE FROM THIS DRAWING  
 MCBAINS COOPER CONSULTING LTD COPYRIGHT

- Walling Types:
-  Forticrete Shear Stone
  -  Cream Monocouche Smooth Render
  -  Leicester Autumn Multi Stock Red Brick
  -  Ibstock Leicester Cream Buff Brick
- Roof Tiles:
-  Reconstructed Grey Slate TBC
  -  Red Duo Plain Concrete Tiles TBC
- Boundary Treatments:
-  1.8 m high close boarded fencing
  -  1.8 m high masonry wall
  -  1.5 m high masonry wall with 0.3 m trellis
  -  1.2 m high black metal railings on plinth
  -  1.2 m high black metal railings on plinth with piers
  -  1.2 m high black metal railing
  -  0.9 m high black metal railings with gates and formal hedge in private front garden
  -  0.6 m high vernacular brick wall with piers
  -  Timber knee rail
  -  Natural wattle fencing

B	Amended to suit comments	04.05.16	EC
A	Stone unit garages amended	04.02.16	
REV	AMENDMENT	DATE	CHKD

DRAWING STATUS **PLANNING**



MCBAINS COOPER CONSULTING LTD.  
 120 OLD BROAD STREET LONDON EC2N 1AR  
 TELEPHONE: 020 7786 7900 FACSIMILE: 020 7786 7999



CLIENT  
**PARCEL KM5  
 KINGSMERE  
 BICESTER, OXFORDSHIRE**

DRAWING TITLE  
**BUILDING MATERIALS &  
 BOUNDARY TREATMENTS PLAN**

**ARCHITECTURE**

SCALE	DRAWN BY	CHECKED	DATE
1:500 @ A1 1:1000 @ A3	EC	PO'R	Jan 2016

DRAWING NUMBER	REVISION
<b>57699 - 103</b>	<b>B</b>

