



NOTES  
 CONTRACTORS MUST VERIFY ALL DIMENSIONS ON SITE BEFORE COMMENCING ANY WORK ON SHOP DRAWINGS  
 DO NOT SCALE FROM THIS DRAWING  
 MCBAINS COOPER CONSULTING LTD COPYRIGHT

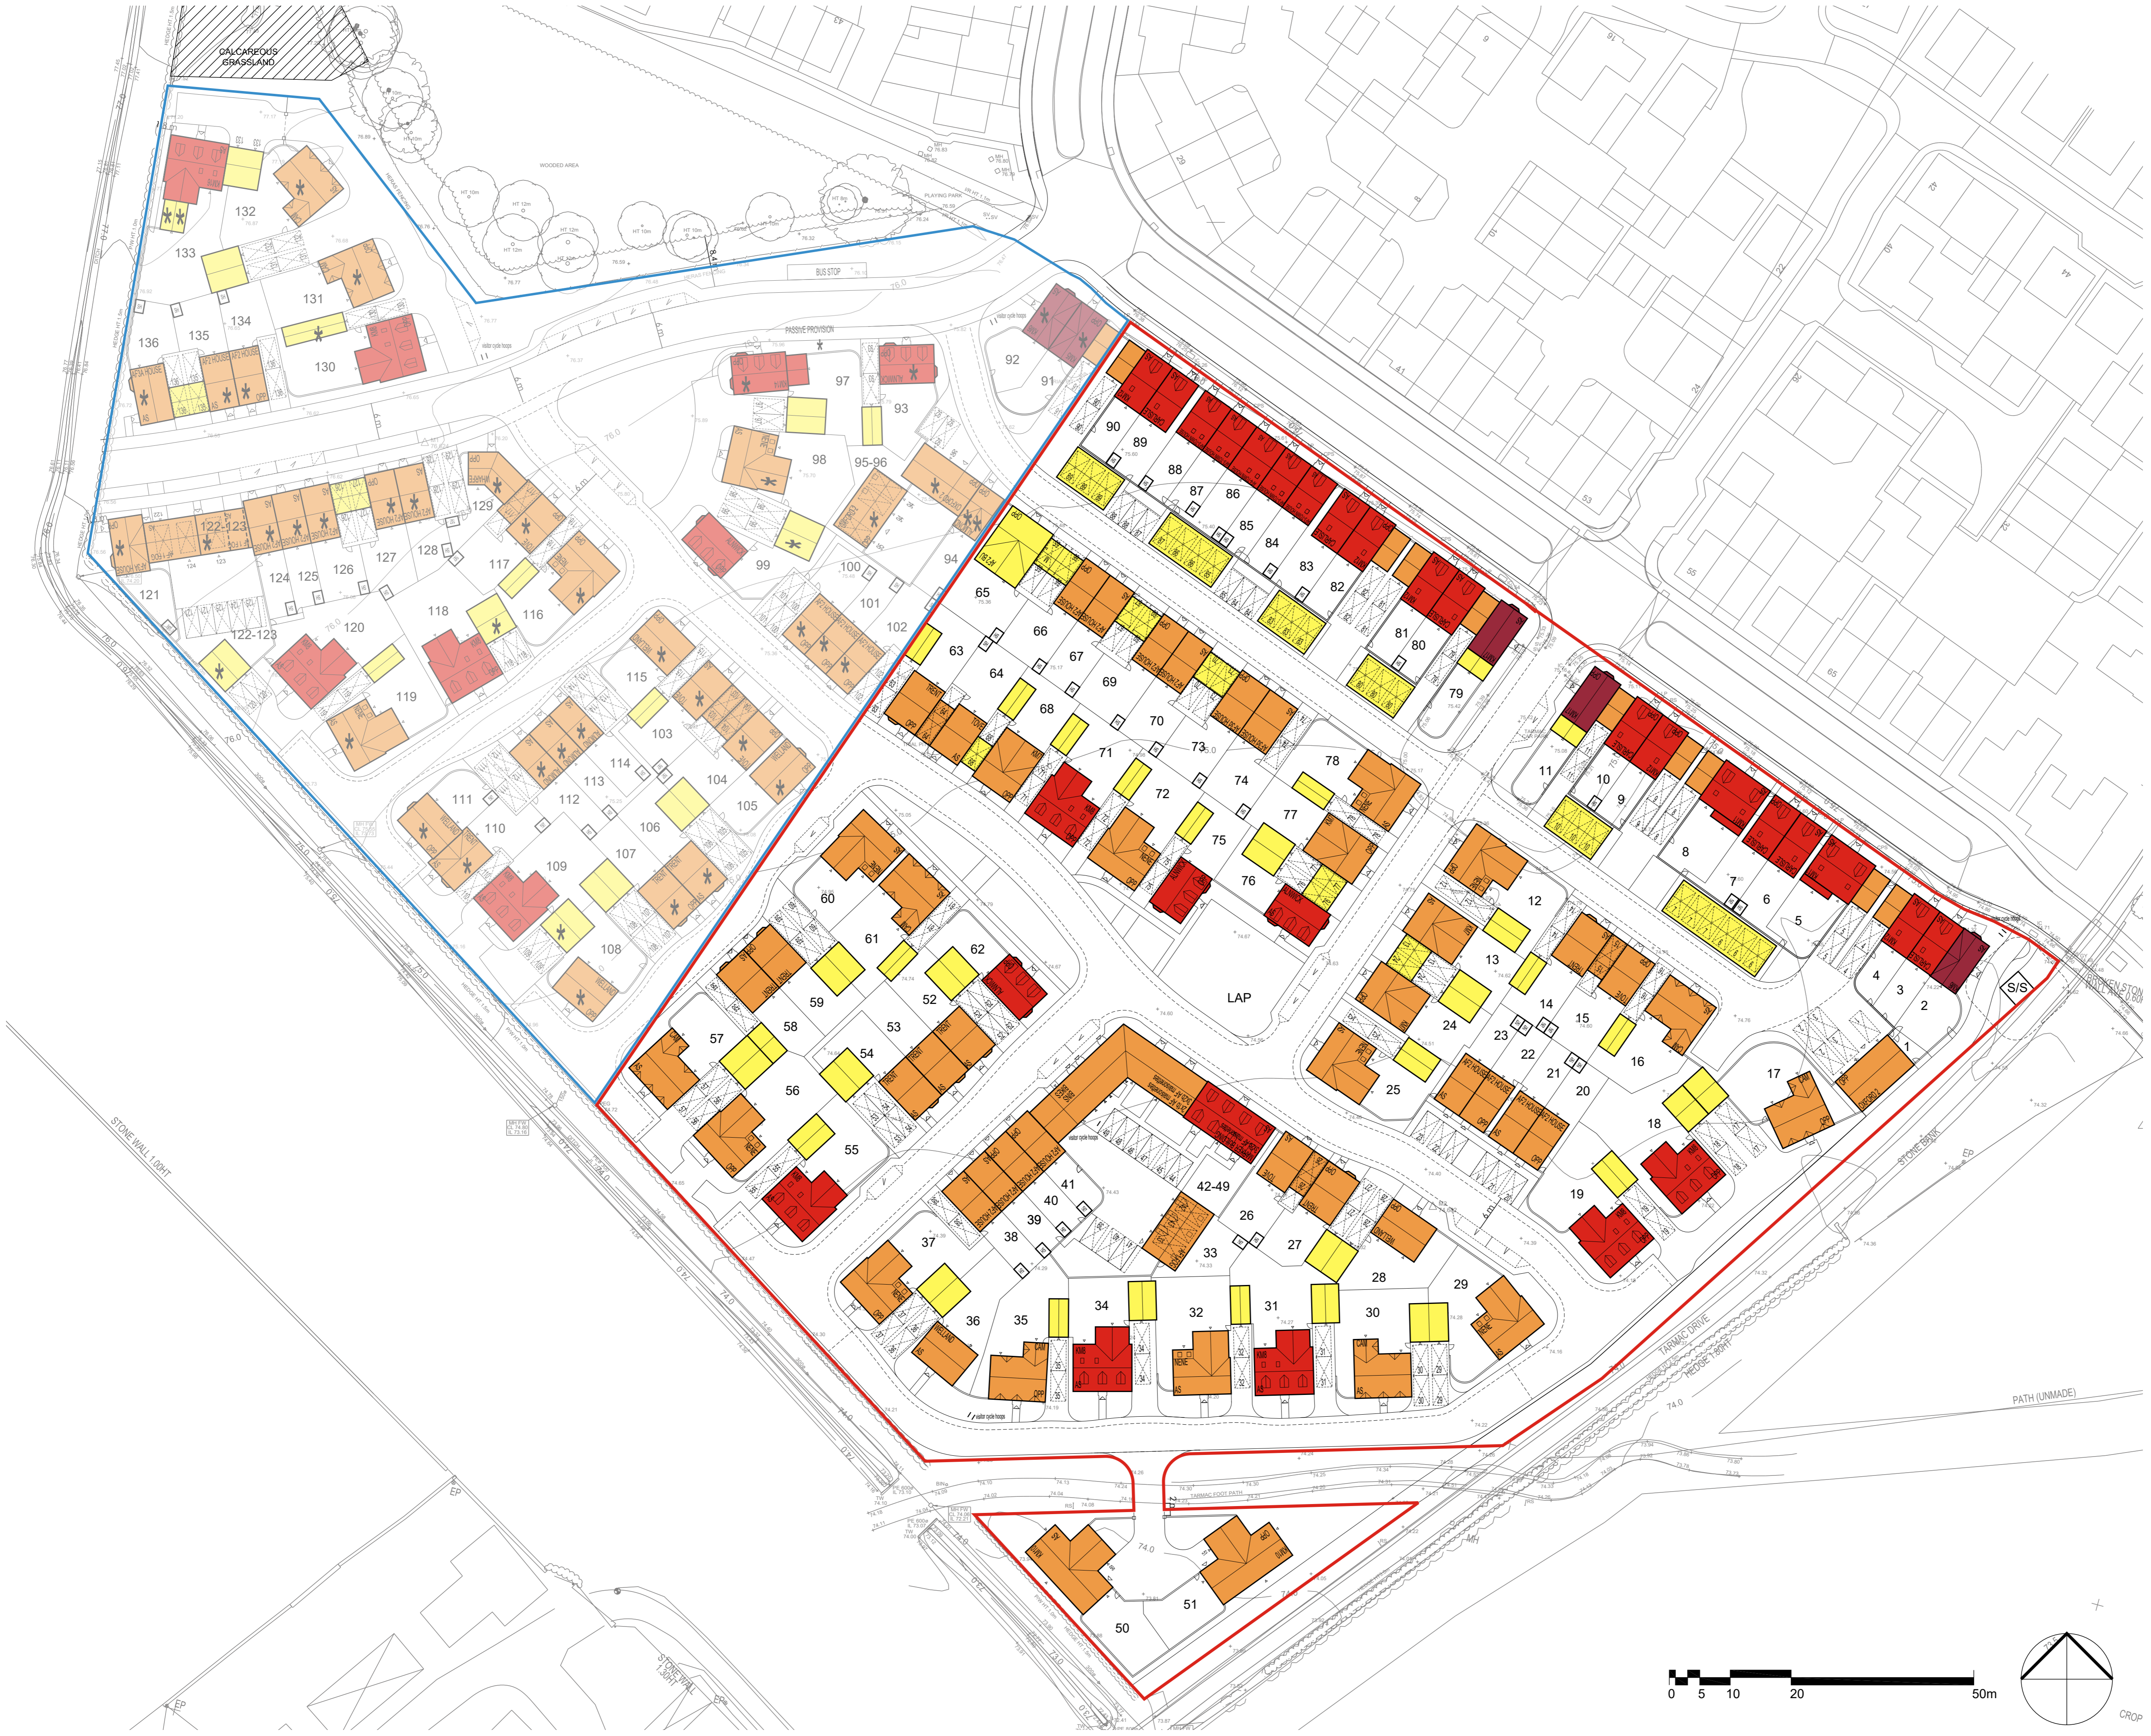

A	Amended to suit comments	04.05.16	EC
REV	AMENDMENT	DATE	CHKD
DRAWING STATUS		PLANNING	

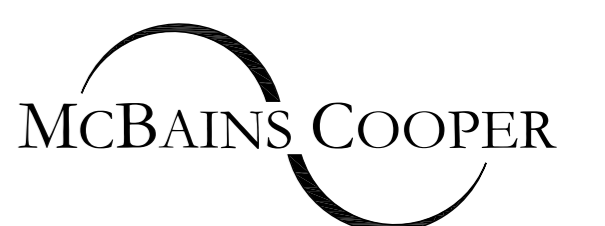

MCBAINS COOPER CONSULTING LTD.  
 120 OLD BROAD STREET LONDON EC2N 1AR  
 TELEPHONE: 020 7786 7900 FACSIMILE: 020 7786 7999



PROJECT  
 PARCEL KM5  
 KINGSMERE  
 BICESTER, OXFORDSHIRE

DRAWING TITLE  
 STOREY HEIGHTS

# ARCHITECTURE

SCALE 1:500 @ A1  
 1:1000 @ A3  
 DRAWN BY EC  
 CHECKED PO'R  
 DATE Jan 2016

DRAWING NUMBER	REVISION
57699 - 111	A

