





NOTES  
 CONTRACTORS MUST VERIFY ALL DIMENSIONS ON SITE BEFORE COMMENCING WORKS.  
 DO NOT SCALE FROM THIS DRAWING  
 MCBAINS COOPER CONSULTING LTD COPYRIGHT

BIM TRANSMITTAL DISCLAIMER  
 MCBAINS COOPER CONSULTING LTD MAKES NO EXPRESS OR IMPLIED WARRANTIES WITH RESPECT TO THE CHARACTER, FUNCTION OR CAPABILITIES OF THE DATA (INCLUDING OF 3RD PARTY DATA INCORPORATED WITHIN), OR THE SUITABILITY OF THE DATA FOR ANY PARTICULAR PURPOSE BEYOND THOSE STATED HEREIN. THE USER ACCEPTS FULL RESPONSIBILITY FOR THE USE OF THE DATA TO OUR STANDARD TERMS AND CONDITIONS FOR FURTHER DETAILS.

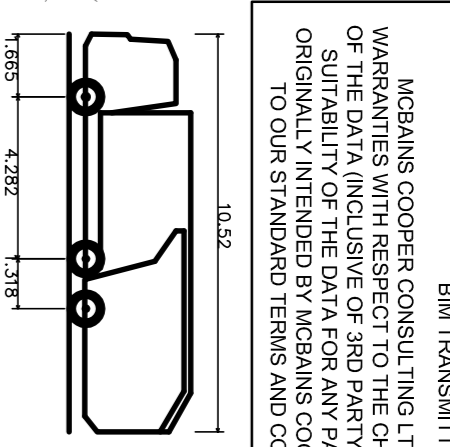

Phoenix 2-23W (with Elite 2 6x2ML chassis)  
 Overall Length 10.320m  
 Overall Height 3.211m  
 Min Body Ground Clearance 0.416m  
 Load to Curb time 2.009m  
 Curb to Curb Turning Radius 10.250m

P3	ISSUED FOR PLANNING	04.05.16	CT
P2	ISSUED FOR PLANNING	08.04.16	CT
P1	ISSUED FOR PLANNING	28.01.16	CT
REV	AMENDMENT	DATE	CHNG

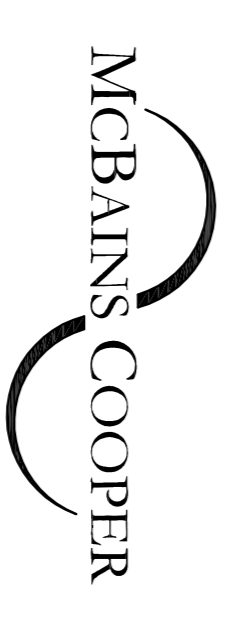

MCBAINS COOPER CONSULTING LTD.  
 120 OLD ROAD STREET LONDON E20 1AR  
 TELEPHONE: 020 7580 7580

CLIENT  
**BELLMAY**

PROJECT  
**PARCEL KM6 + KN22  
 KINGSMERE  
 BICESTER, OXFORDSHIRE**

DRAWING TITLE  
**VEHICLE TRACKING  
 REFUSE TENDER  
 SHEET 1**

**CIVILS**

DATE CREATED	DRAWN BY	CHECKED BY	SCALE	SHEET NO.
JAN 16	JAB	CT	1:500 @ A1	S2
DRAWING DOCUMENT REFERENCE	PROJECT ORGANIZATION	ZONE LEVEL	THE SHEET NUMBER	SHEET REVIEW
57699	XXXXX - MBC - XX - SI - DR - C - 00371			P3