




CONTRACTORS MUST VERIFY ALL DIMENSIONS ON SITE BEFORE COMMENCING WORK. DO NOT SCALE FROM THIS DRAWING.
 MBAINS COOPER CONSULTING LTD COPYRIGHT

NOTES
 BIM TRANSMITTAL DISCLAIMER

MBAINS COOPER CONSULTING LTD MAKES NO EXPRESS OR IMPLIED WARRANTIES WITH RESPECT TO THE CHARACTER, FUNCTION, OR CAPABILITIES OF THE DATA (INCLUDING OF 3RD PARTY DATA INCORPORATED WITHIN), OR THE SUITABILITY OF THE DATA FOR ANY PARTICULAR PURPOSE BEYOND THOSE STATED HEREIN. MBAINS COOPER CONSULTING LTD ACCEPTS NO LIABILITY FOR LOSS OR DAMAGE TO OUR STANDARD TERMS AND CONDITIONS FOR FURTHER DETAILS.

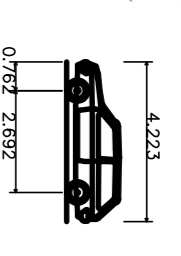

DB32 Private Car
 Overall Width 1.752m
 Wheelbase 1.392m
 Min Body Ground Clearance 0.629m
 Lock-to-lock time 0.629m
 Curb-to-curb turning Radius 5.780m

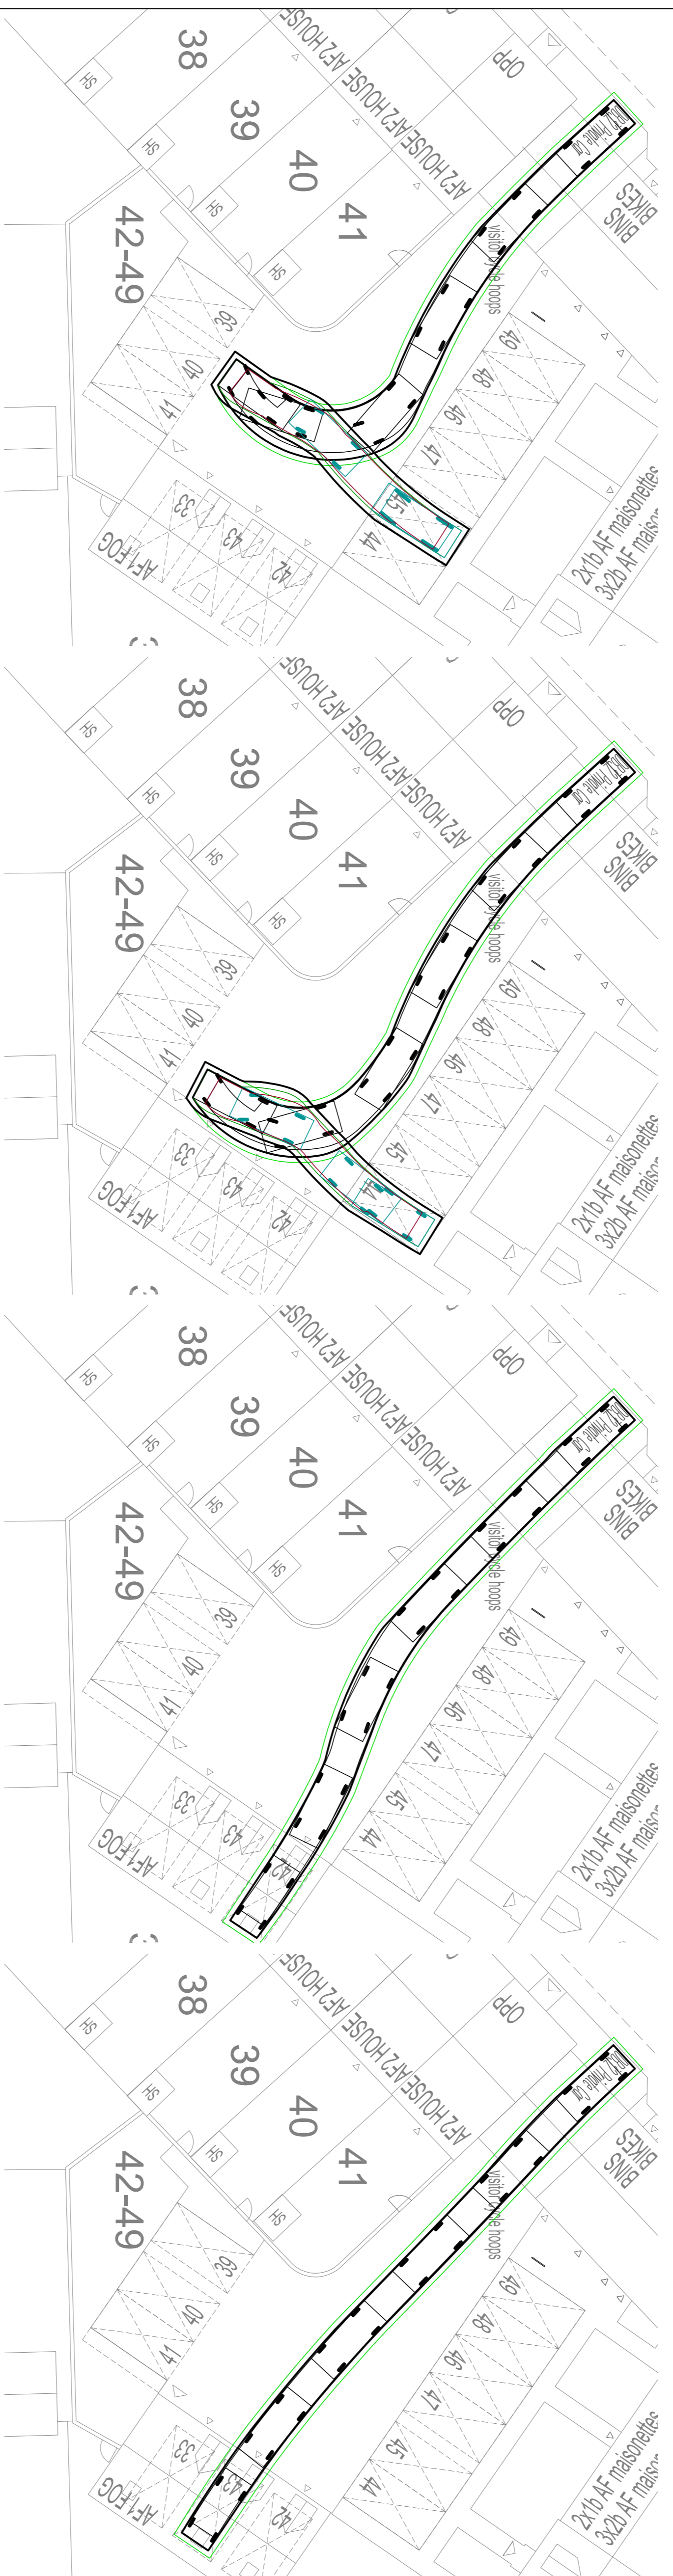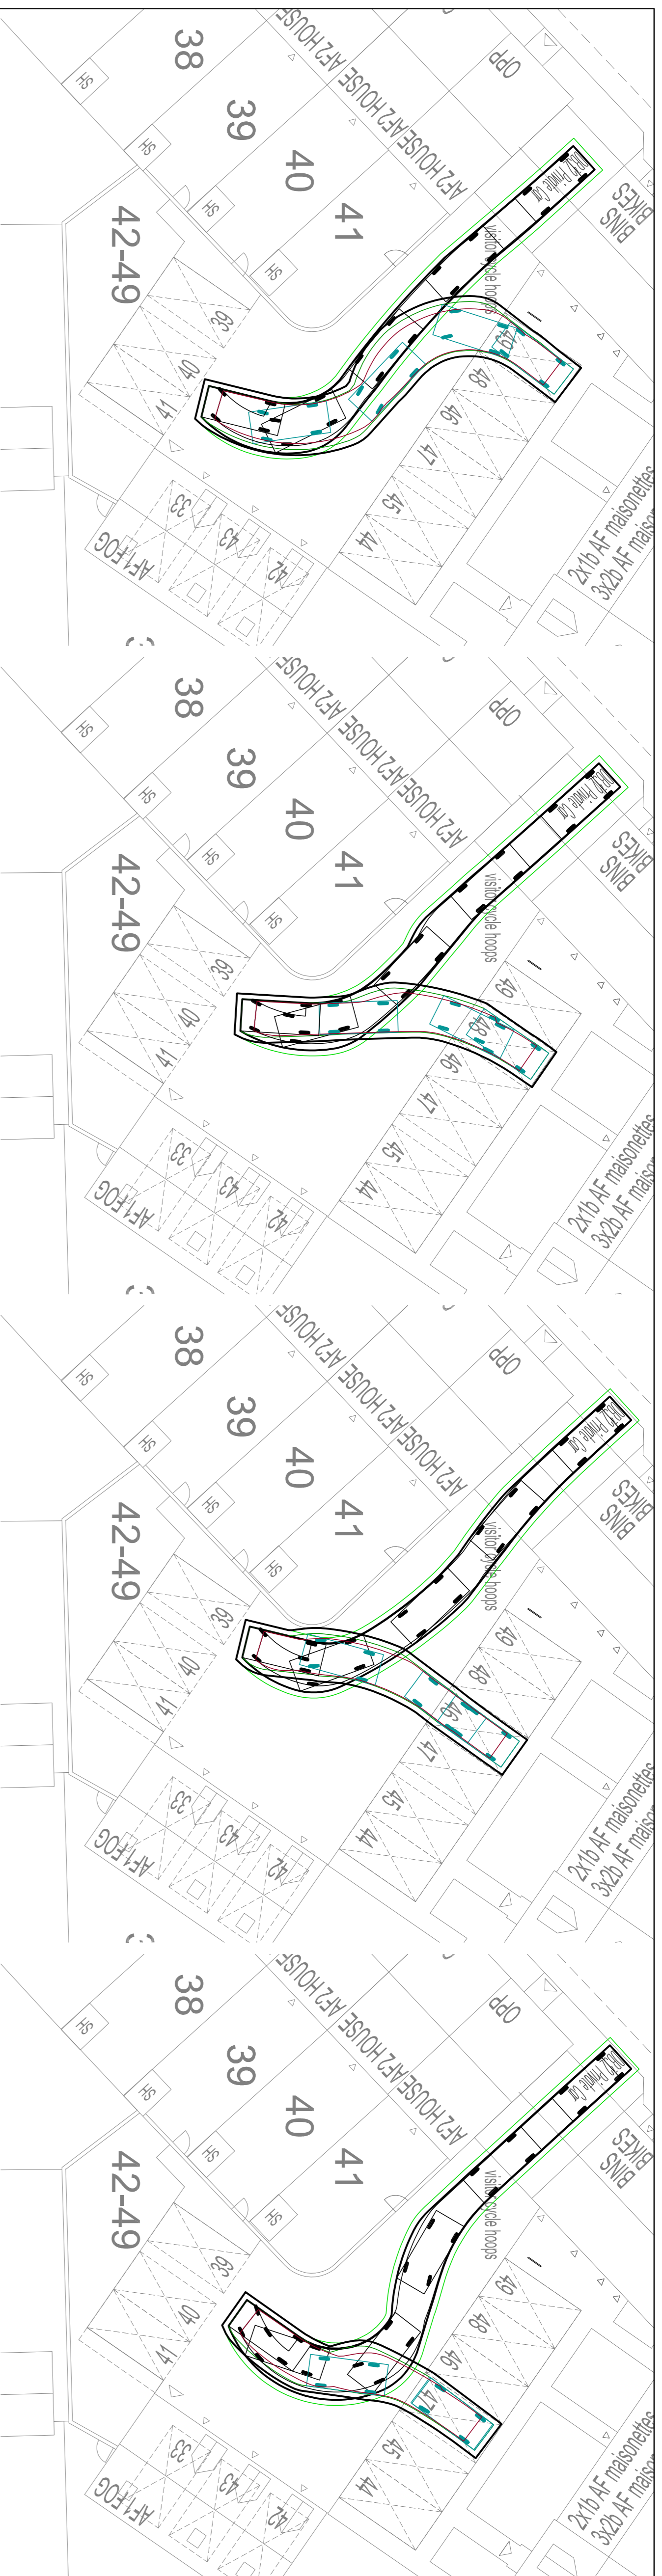

P3 ISSUED FOR PLANNING 04.05.16 CT
 P2 ISSUED FOR PLANNING 08.04.16 CT
 P1 ISSUED FOR PLANNING 28.01.16 CT

REV/ AMENDMENT DATE CHG

CLIENT
 BELLWAY

PROJECT
 PARCEL KM6 + KN22

KINGSMERE
 BICESTER, OXFORDSHIRE

DRAWING TITLE
 VEHICLE TRACKING
 PARKING COURT 4

MBAINS COOPER CONSULTING LTD.
 120 OLD ROAD STREET LONDON EC4A 3NF
 TELEPHONE: 020 7786 7900

57699 XXXXX - MBC - XX - SI - DR - C - 00378 S2 P3
 PROJECT ORGANIZATION ZONE LEVEL THE SHEET NUMBER SHEET REVIEW