


CONTRACTORS MUST VERIFY ALL DIMENSIONS ON SITE BEFORE COMMENCING
DO NOT SCALE FROM THIS DRAWING
MCBAINS COOPER CONSULTING LTD COPYRIGHT

BIM TRANSMITTAL DISCLAIMER


MCBAINS COOPER CONSULTING LTD MAKES NO EXPRESS OR IMPLIED WARRANTIES WITH RESPECT TO THE CHARACTER, FUNCTION OR CAPABILITIES OF THE DATA (INCLUDING OF 3RD PARTY DATA INCORPORATED WITHIN), OR THE SUITABILITY OF THE DATA FOR ANY PARTICULAR PURPOSE BEYOND THOSE STATED HEREIN. THE USER SHALL BE RESPONSIBLE FOR VERIFYING THE ACCURACY OF ALL DATA TO OUR STANDARD TERMS AND CONDITIONS FOR FURTHER DETAILS.

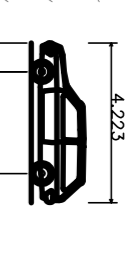

D32 Private Car

Overall Length	4.223m
Overall Width	1.715m
Overall Body Height	0.253m
Max Body Clearance	1.629m
Max Lock Width	4.908m
Lock-to-lock Time	4.750m
Cur-to-cur Radius	5.750m

REV	AMENDMENT	DATE	CHNO
P3	ISSUED FOR PLANNING	04.05.16	CT
P2	ISSUED FOR PLANNING	08.04.16	CT
P1	ISSUED FOR PLANNING	28.01.16	CT

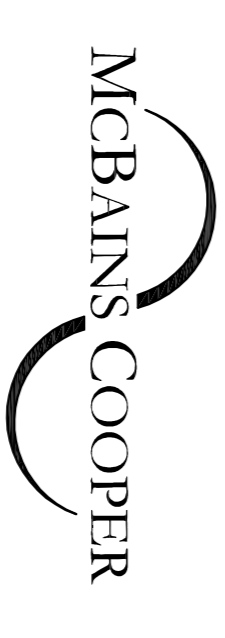

MCBAINS COOPER CONSULTING LTD.
120 OLD BRAD ROAD STREET LONDON E20 7AR
TELEPHONE: 020 7580 7580

CLIENT
BELLMWAY

PROJECT
**PARCEL KM5 + KN22
KINGSMERE
BICESTER, OXFORDSHIRE**

DRAWING TITLE
**VEHICLE TRACKING
PARKING COURT 5**

CIVILS

DATE CREATED	DRAWN BY	CHECKED BY	SCALE	SHEET NO
JAN 16	JAB	CT	1:500 @ A1	S2
57699	XXXXX - MBC - XX - SI - DR - C - 00379			P3