

LAPSET PRODUCTS


160016 SECTIR CAROUSEL





138033M FINND PARROTS TREE



NF2456* PARK LITTER BIN

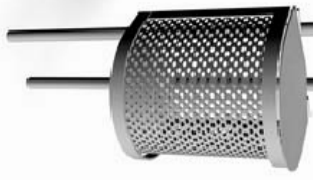

000656-16 PARK BOULEVARD PARK BENCH

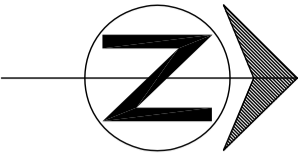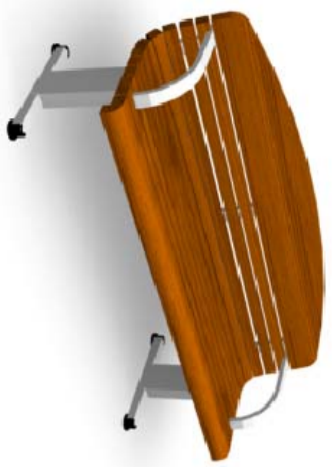

LANDSCAPING LAYOUTS SHOULD BE USED FOR Proposed private soft works
Proposed public hard and soft works unless cross referenced to other drawings
LANDSCAPING LAYOUTS SHOULD NOT BE USED FOR Fencing and drive positions or materials
Private stabling pads and patios
House types and positions
Clearance of existing vegetation (see Tree Survey Plan)



KEY

- PROPOSED TREES
- GROUND COVER MIX - SEE SCHEDULE AND SPECIFICATIONS
- HEDGE PLANTING, INCLUDING SHEET/BARK MULCH (ACCORDING TO SPECIFICATION). REFER TO HEDGE SCHEDULES ON PLAN AND THE SCHEDULE OF QUANTITIES.
- AREA TO BE TURFED
- TARMAC FOOTPATH
- 5M OFFSET FOR PLAY EQUIPMENT TO NEAREST FACADES FROM LAP
- WET POUR SAFETY SURFACING

Lesser than 1m planted beds surrounded by extensive haunching will require deeper soil depth to enable better drainage. Geotextile matting to prevent topsoil from being lost through substrate will also be required.

Rev	Date	Details	By
B	24/10/14	AMENDMENTS IN ACCORDANCE WITH PLANNERS COMMENTS	BW AU
A	17/09/14	AMENDMENTS IN ACCORDANCE WITH PLANNERS COMMENTS	BW AU

Drainage Authority Approval Date: _____
Highway Authority Approval Date: _____
Do not scale from this drawing. Use written dimensions only. Where shown, dimensions are to the face of the work unless otherwise stated. All dimensions are in millimetres unless otherwise stated. The drawings are the copyright of Bowls Homes Ltd.

BOWLS HOMES
Bowls Homes Central Region
Bromwich Court
Highway Point
Gorsey Lane
Coleshill
B46 1JU
Tel: 01675 437 000
Fax: 01675 437 094
DX: 728340 Coleshill 2

DRAWING TITLE		KM4 4	
DRAWN BY		LAP DESIGN	
SCALE	1:100 AT A2	DRAWING NO.	KM4 102
DATE	23/06/2014	REV	B
CHECKED/DATE			