
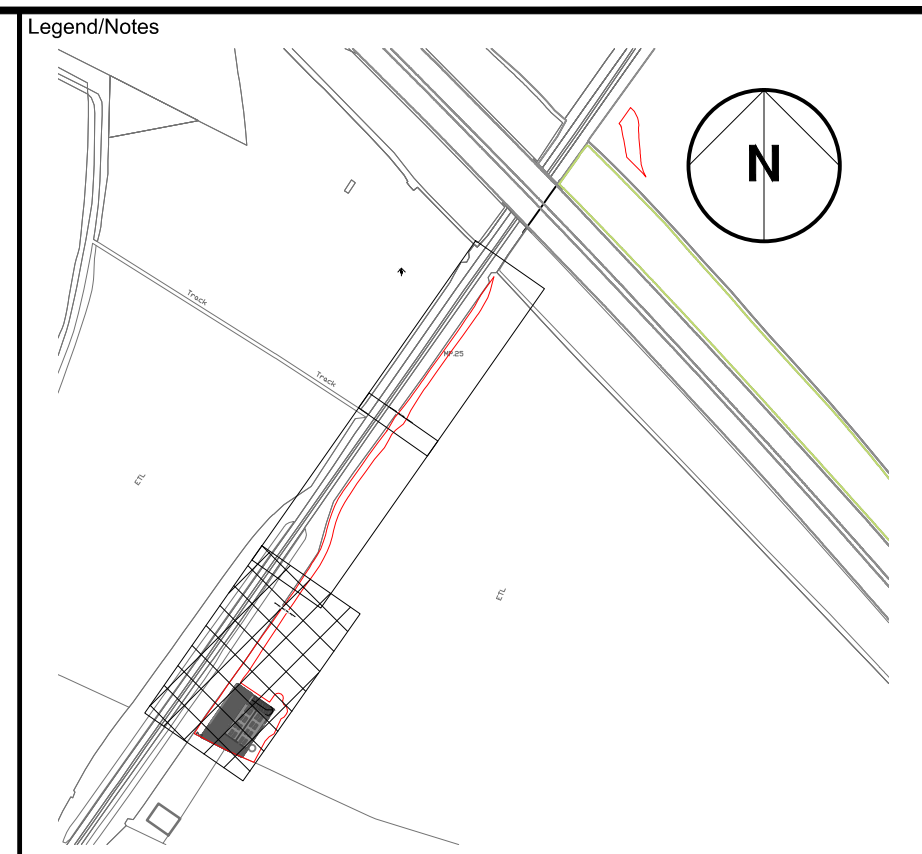


APPROVED		NETWORK RAIL	
SIGNED	TITLE	SIGNED	TITLE
NAME	DATE	NAME	DATE
NETWORK RAIL ASSET ENGINEER		PRINCIPAL CONTRACTOR	
SIGNED	TITLE	SIGNED	TITLE
NAME	DATE	NAME	DATE
NETWORK RAIL CIVIL ENGINEER		PRINCIPAL DESIGNER	
SIGNED	TITLE	SIGNED	TITLE
NAME	DATE	NAME	DATE

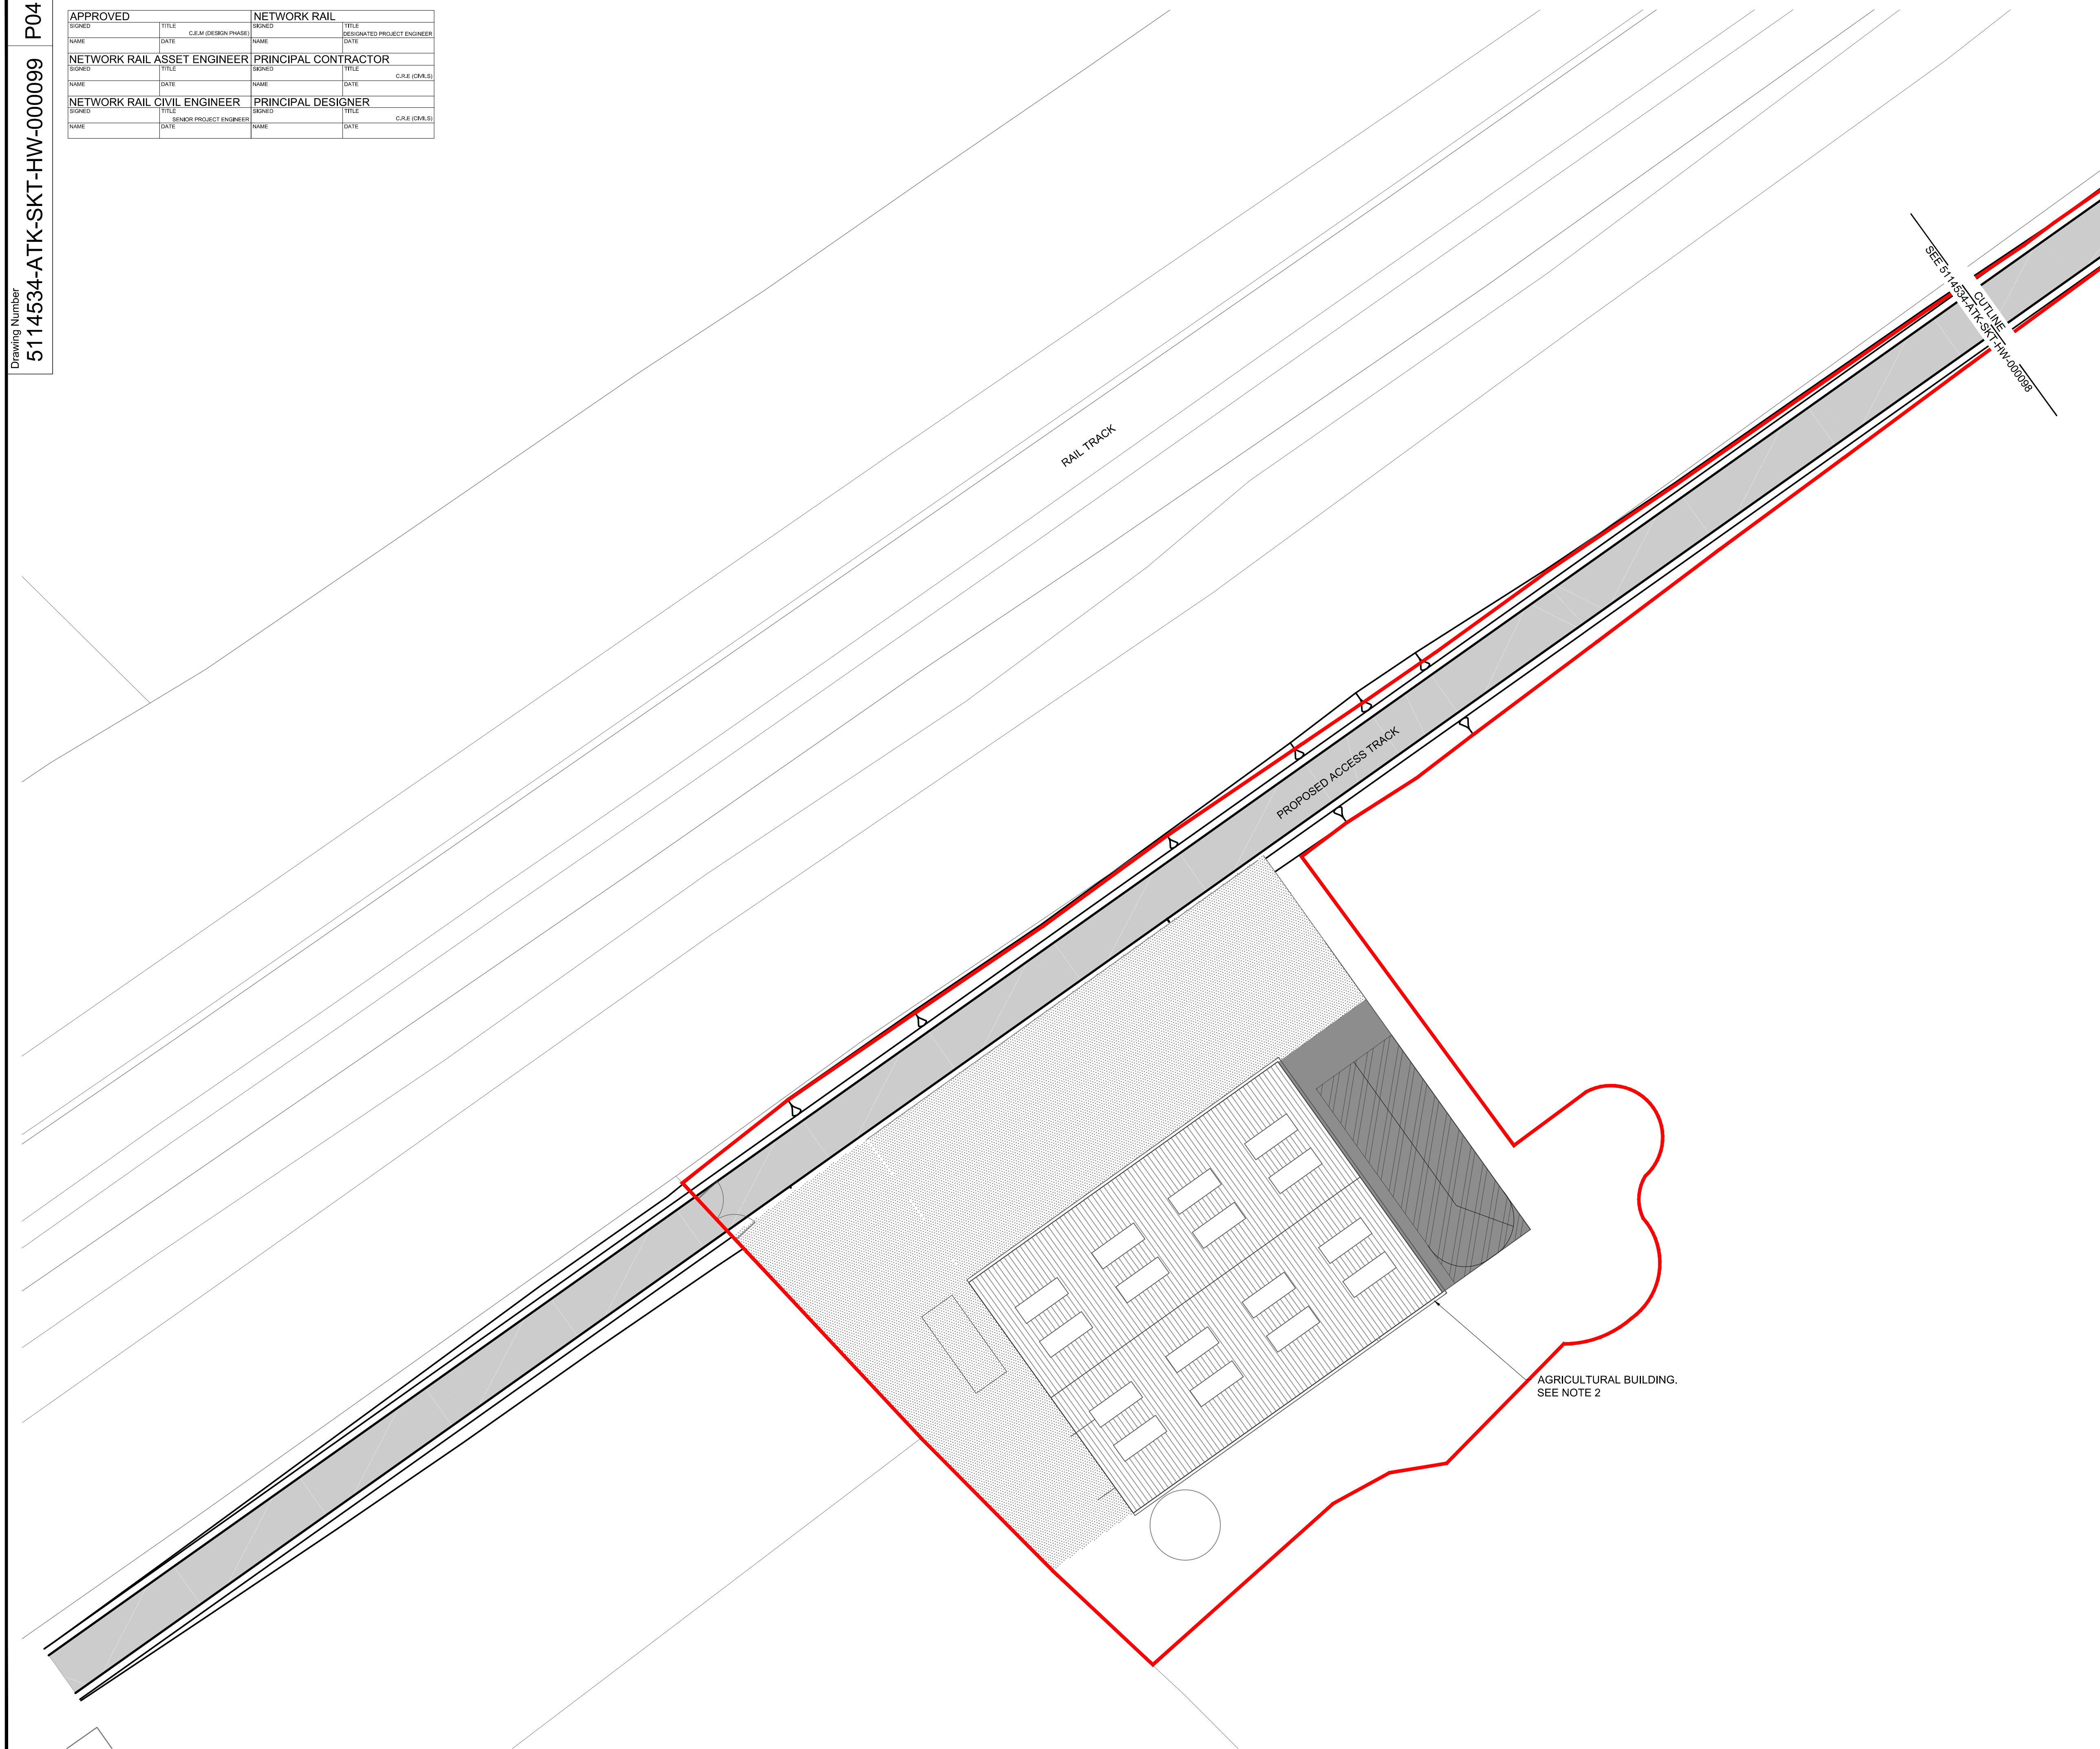

KEY:

	BOUNDARY LINE - EXTENTS OF PLANNING APPLICATION
	CONCRETE SURFACE FINISH

- NOTES:**
- LAYOUT IS BASED UPON OS TILE DATA PROVIDED BY NETWORK RAIL © CROWN COPYRIGHT AND DATABASE RIGHTS 2013 ORDNANCE SURVEY 0100040692). AERIAL SURVEY UNDERTAKEN BY ATKINS IN AUGUST 2009 AND TOPOGRAPHICAL SURVEY UNDERTAKEN BY ATKINS IN MAY 2013. ALL DIMENSIONS TO BE CHECKED AND VERIFIED ON SITE.
 - FOR PLANNING DETAILS OF AGRICULTURAL BUILDING REFER TO DRAWING 5114534-ATK-DRG-AR-907370.

Rev	Date	Description of Revisions	Drawn	Chkd	Appr
P04	13/10/15	FLOOD COMPENSATION AREA REMOVED	NJB	KW	KW
P03	30/09/15	AMENDMENTS AS PER PLANNING COMMENTS	NJB	KW	KW
P02	21/08/15	BOUNDARY LINE AMENDED	NJB	DPS	KW
P01	23/02/15	FIRST ISSUE	NJB	DPS	KW

Status

FOR INFORMATION

Carillion Buckingham Joint Venture

Contractor(s)

The Axis
10 Holliday Street
Birmingham
West Midlands
B1 1TF

Tel: +44 (0)121 483 5000
Fax: +44 (0)121 483 6333

Project

EAST WEST RAIL PHASE 1

Drawing Title

HOME FARM
AGRICULTURAL BUILDING
AND ACCESS TRACK
SHEET 3 OF 3

Designed	NICHOLA BUTLER	Signed		Date	12/02/2015
Drawn	NICHOLA BUTLER	Signed		Date	12/02/2015
Checked	DARREN SALMONS	Signed		Date	12/02/2015
Approved	KAREN WOOD	Signed		Date	12/02/2015

Scale(s) 1:200 @ A1 ELR & Mileage OXD

Alternative Reference Sheet 3 of 3