

- KEY:**
- BOUNDARY LINE - EXTENTS OF PLANNING APPLICATION
 - 1:2.5 EARTHWORK EMBANKMENT SLOPE
 - HARDCORE AREA. SEE PT2 IN PAVEMENT DETAILS INSET. COLOUR AS SHOWN.
 - CONCRETE BASE.
 - RE-GRADE. SEE NOTE 4.
 - PROPOSED RETAINING WALL. HEIGHT SUBJECT TO DETAILED DESIGN.
 - ~ EXISTING HEDGEROW

- NOTES:**
1. VERGES AND EMBANKMENTS TO BE TOPSOILED AND SEEDED.
 2. DRAINAGE FROM ROOF OF CABIN TO BE DISCHARGED TO APRON (PT2) AREA.
 3. PROPOSED RETAINING WALL, HEIGHT SUBJECT TO DETAILED DESIGN, THE RETAINING WALL INCLUDES AN UPSTAND THAT WILL PREVENT RUN-OFF WATER FALLING TOWARDS THE SSSI.
 4. GROUND TO BE RE-GRADED TO ENSURE RUN-OFF WATER IS DIRECTED AWAY FROM THE SSSI. A 1.0m GAP (MIN) IS PROVIDED BETWEEN THE BOUNDARY LINE AND THE RETAINING WALL TO PROVIDE SUFFICIENT SPACE TO PROTECT THE EXISTING HEDGEROW DURING CONSTRUCTION.
 5. FOR SECTION DETAILS, SEE 5114534-ATK-SKT-HW-000205.

Rev	Date	Description of Revisions	Drawn	Chkd	Appr
B03	20.05.16	REVISION INCL KERB&SITE CHANGE	GF	GF	KW
B02	25.04.16	REVISED FOLLOWING RECEIPT OF AB LEVELS	TE	GF	KW
B01	12/04/16	FIRST ISSUE	TE	GF	KW

FOR APPROVAL

Carillion Buckingham Joint Venture

Contractor(s)

ATKINS
The Axis
10 Holliday Street
Birmingham
West Midlands
B1 1TF
Tel: +44 (0)121 483 5000
Fax: +44 (0)121 483 6333

Project
EAST WEST RAIL PHASE 1

Drawing Title
HOME FARM BARN
PLANNING APPLICATION SKETCH
SHEET 1 OF 2

Designed	GEORGINA FLOYD	Signed	GF	Date	12/04/2016
Drawn	TONY EDWARDS	Signed	GF	Date	12/04/2016
Checked	KAREN WOOD	Signed		Date	12/04/2016
Approved	KAREN WOOD	Signed		Date	29/03/2016

Scale(s)	AS SHOWN	ELR & Mileage	OXD
Alternative Reference		Sheet	1 of 1
Drawing Number	5114534-ATK-SKT-HW-000207	Revision	B03

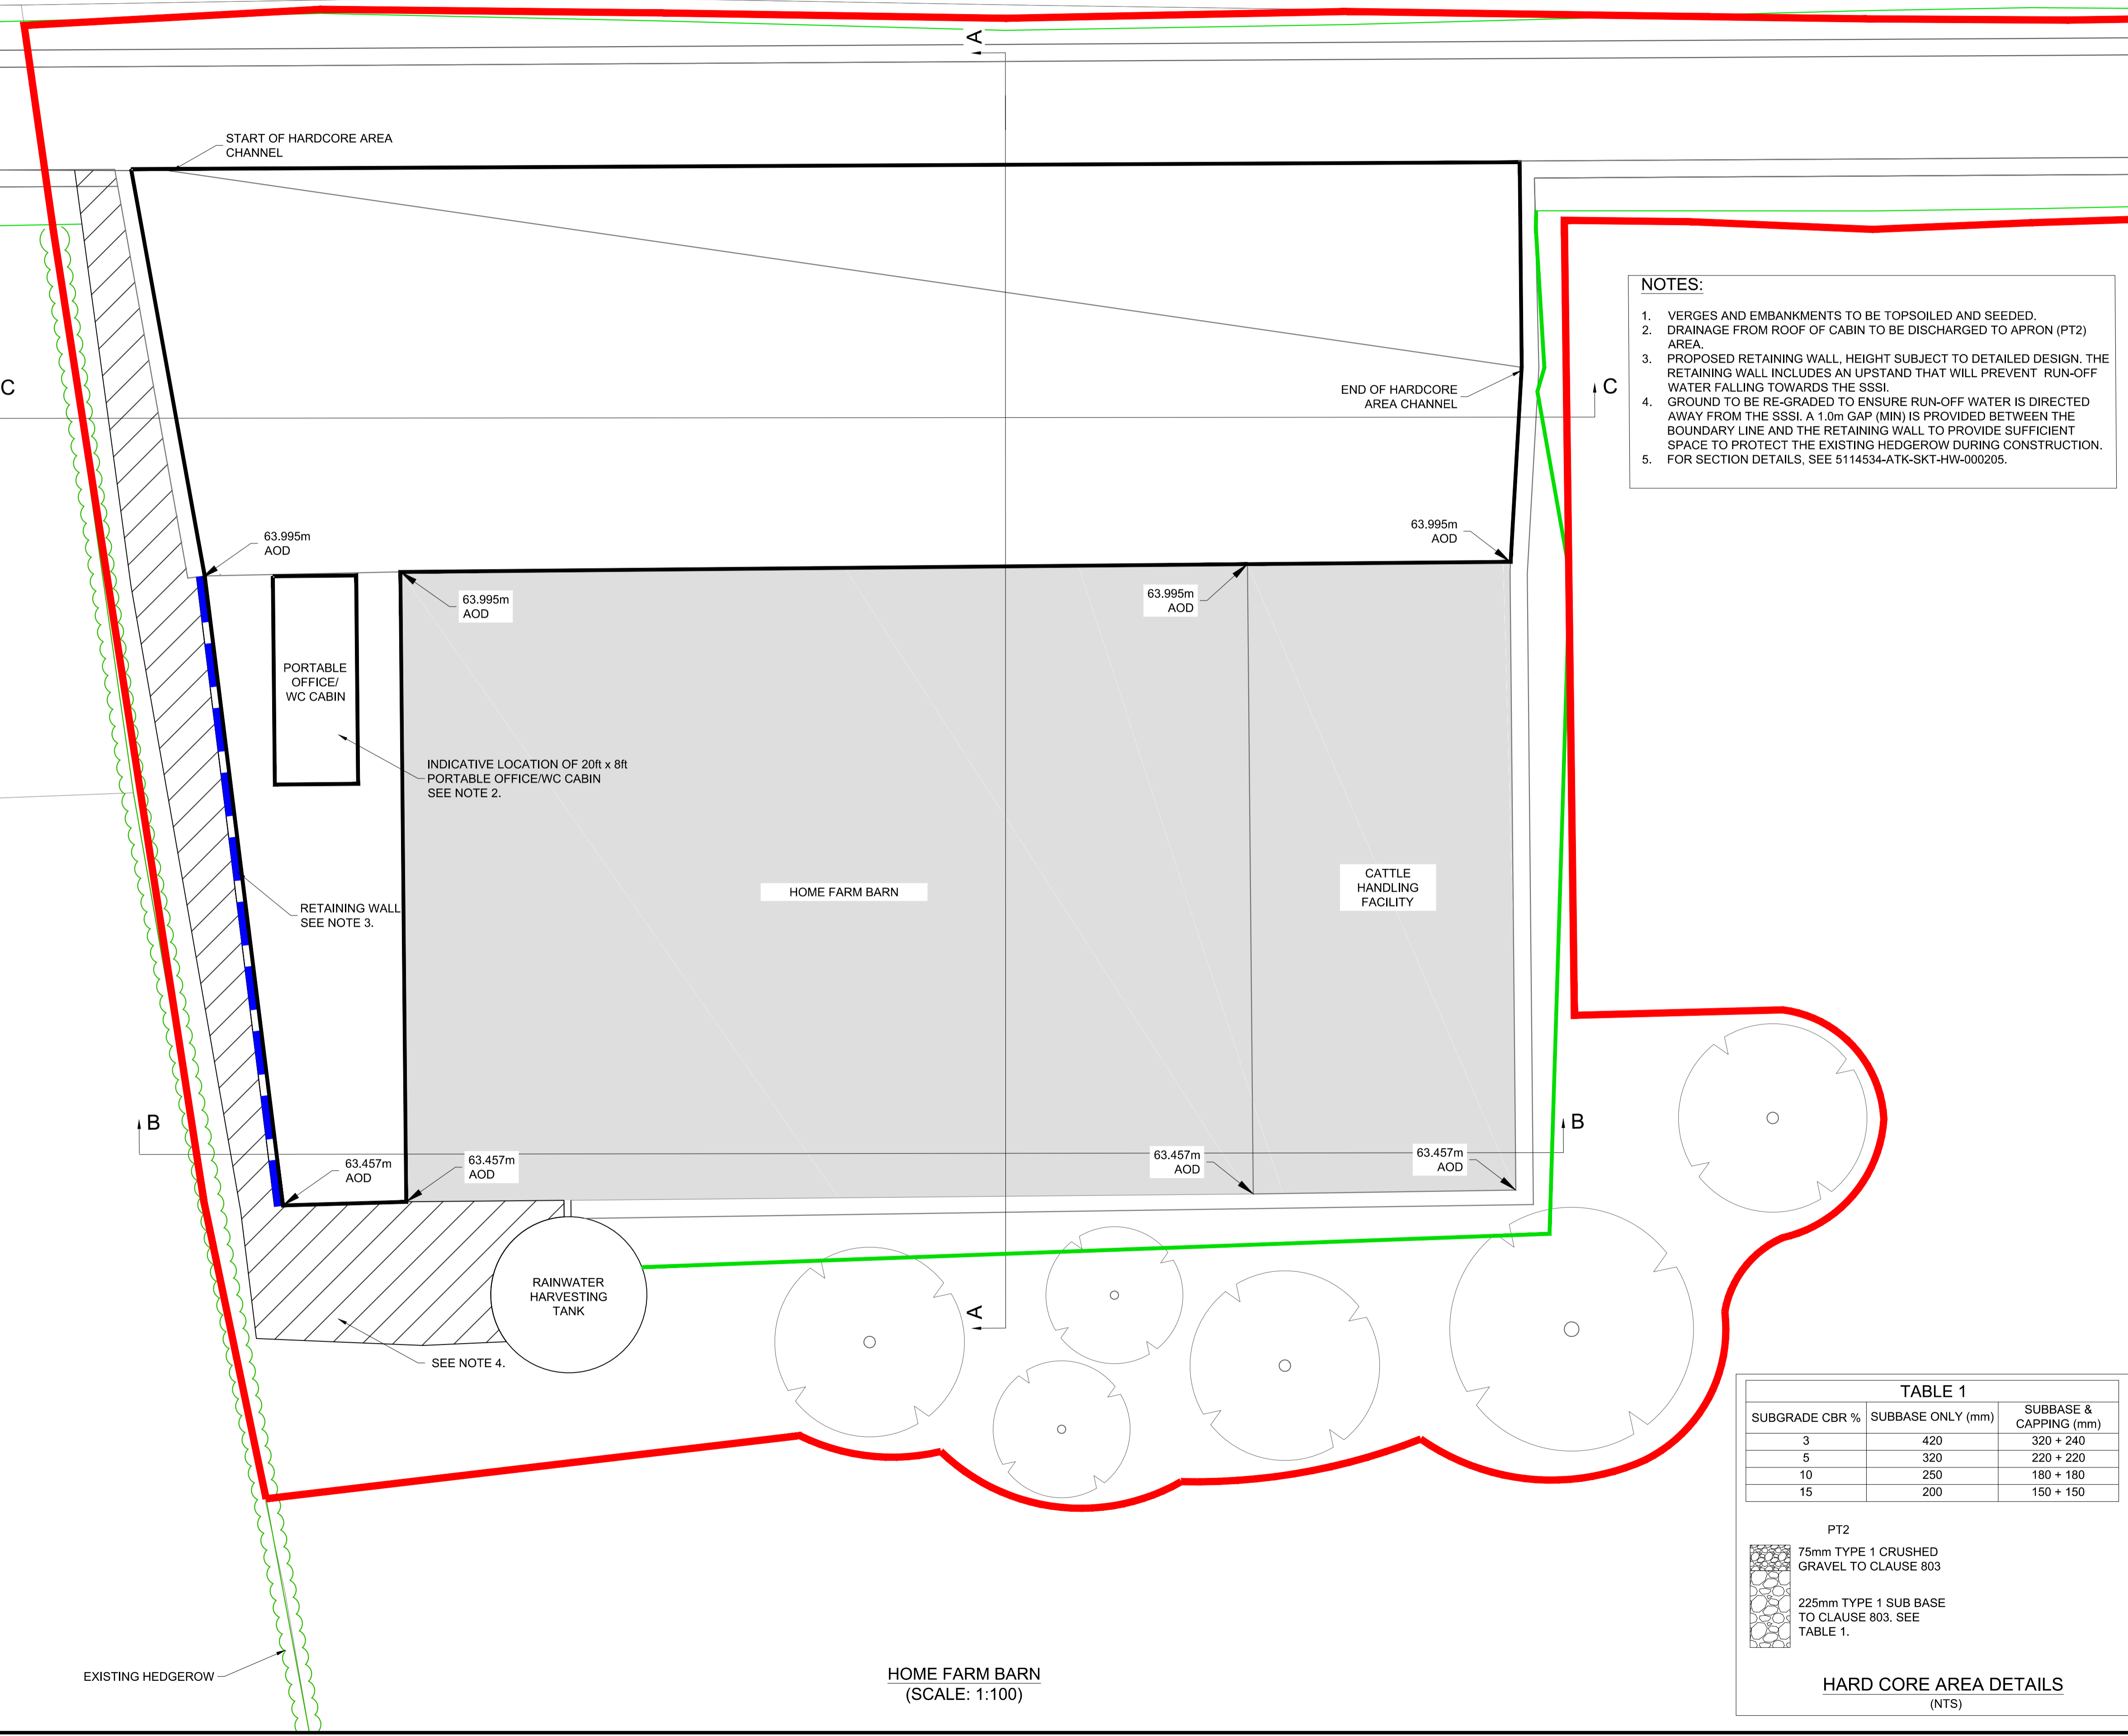


TABLE 1

SUBGRADE CBR %	SUBBASE ONLY (mm)	SUBBASE & CAPPING (mm)
3	420	320 + 240
5	320	220 + 220
10	250	180 + 180
15	200	150 + 150

PT2

75mm TYPE 1 CRUSHED GRAVEL TO CLAUSE 803

225mm TYPE 1 SUB BASE TO CLAUSE 803. SEE TABLE 1.

HARD CORE AREA DETAILS
(NTS)