



01 PROPOSED EAST ELEVATION
JW-214 1:100

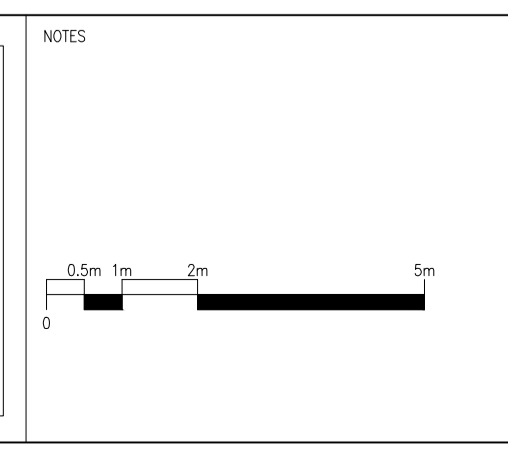

02 PROPOSED WEST ELEVATION / SECTION CC
JW-214 1:100

DO NOT SCALE THIS DRAWING ALL DIMENSIONS MUST BE CHECKED ON SITE INFORM THE ARCHITECT OF ANY DISCREPANCIES PRIOR TO CONSTRUCTION

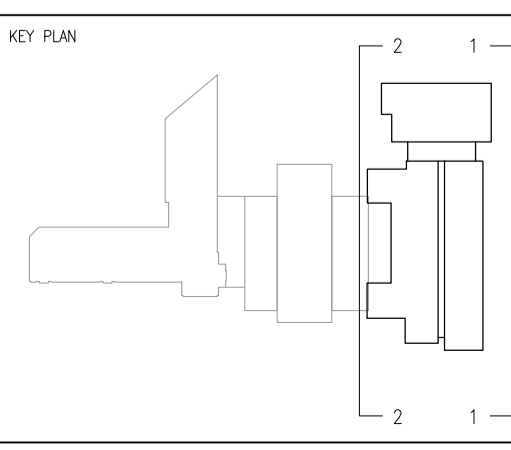

MATERIALS KEY:

- | | | | | |
|---|---|--|--------------------------------------|---|
| 01 NEW SLATE ROOF | 06 OFF-WHITE RENDER | 11 PPC ALUMINIUM VERTICAL LOUVRES | 16 GLAZED CURTAIN WALLING | 21 LARGE PIVOT BRONZE EFFECT FEATURE DOOR |
| 02 OFF-WHITE ROMAN BRICKWORK | 07 GLAZED ROTATING DOOR SYSTEM WITH BRONZE CLADDING ABOVE | 12 STEEL FRAMED SLOPINE WINDOW | 17 GREY METAL CLADDING | 22 CIRCULAR TIMBER COLUMN |
| 03 PAINTED METAL FRAMED WINDOWS | 08 PAINTED METAL FRAMED DOOR (TO MATCH EXISTING WHERE POSSIBLE) | 13 DIAMOND SHAPED BRONZE-EFFECT METAL CLADDING | 18 TIMBER FRAMED BI-FOLDING DOORS | 23 METAL ROOF TRUSS |
| 04 BRONZE-EFFECT SPANDREL PANEL | 09 NEW PAINTED TIMBER FRAMED WINDOW | 14 BRONZE-EFFECT METAL CLADDING PANELS | 19 FRITTED GLASS FIXED PANEL WINDOWS | 24 METAL COPING |
| 05 PAINTED METAL FRAMED WINDOW AND DOOR SYSTEM WITH BRONZE EFFECT SIGNAGE PANEL ABOVE | 10 DARK GREY BRICKWORK | 15 METAL FASCIA | 20 WHITE GLAZED BRICKWORK | 25 FIXED GLASS BALUSTRADE |

REV	DATE	DESCRIPTION
P01	22.04.16	ISSUE FOR CLIENT APPROVAL
P02	06.05.16	ISSUE FOR CLIENT APPROVAL
P03	20.05.16	ISSUE FOR CLIENT APPROVAL
P04	25.05.16	PLANNING APPLICATION

DRN	CHK
JM	PC
JM	PC
JM	PC
JM	PC

DRAWING TITLE
BUILDING 455
PROPOSED EAST & WEST
ELEVATIONS / SECTION B-B

SCALE 1:100 A1 SHEET

STATUS
PLANNING APPLICATION

DRAWING NO
2738-JW-214

REV
P04

jestico + whites
1 Coburg Street London NW11 7HP
t +44 (0) 20 7360 0302 f +44 (0) 20 8822 0132 w jesticoandwhites.com

CLIENT
DORCHESTER LIVING

PROJECT
HEYFORD PARK

©2014 jestico + whites. all rights reserved