




01 SECTION DD  
W-215 / 1:100




02 SECTION EE  
W-215 / 1:100

DO NOT SCALE THIS DRAWING. ALL DIMENSIONS MUST BE CHECKED ON SITE. INFORM THE ARCHITECT OF ANY DISCREPANCIES PRIOR TO CONSTRUCTION.

KEY PLAN

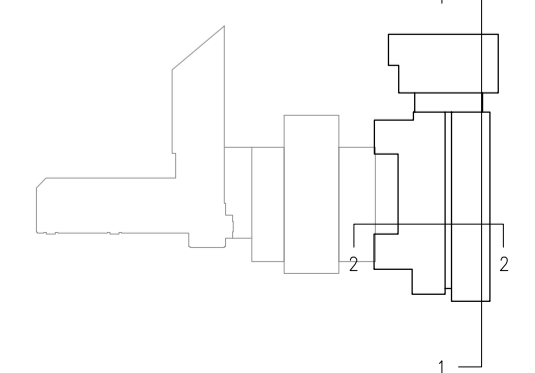

NOTES

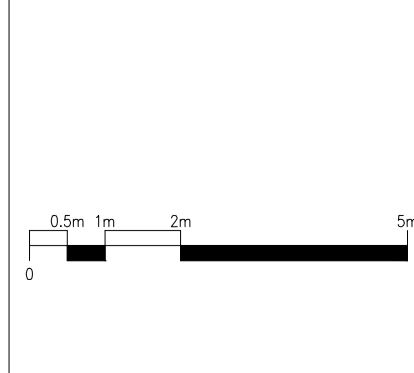

MATERIALS KEY:

- 01 NEW SLATE ROOF
- 02 OFF-WHITE ROMAN BRICKWORK
- 03 PAINTED METAL FRAMED WINDOWS
- 04 BRONZE-EFFECT SPANDREL PANEL
- 05 PAINTED METAL FRAMED WINDOW AND DOOR SYSTEM WITH BRONZE EFFECT SIGNAGE PANEL ABOVE

- 06 OFF-WHITE RENDER
- 07 GLAZED ROTATING DOOR SYSTEM WITH BRONZE CLADDING ABOVE
- 08 PAINTED METAL FRAMED DOOR (TO MATCH EXISTING WHERE POSSIBLE)
- 09 NEW PAINTED TIMBER FRAMED WINDOW
- 10 DARK GREY BRICKWORK

- 11 PPC ALUMINIUM VERTICAL LOUVRES
- 12 STEEL FRAMED SLOPINE WINDOW
- 13 DIAMOND SHAPED BRONZE-EFFECT METAL CLADDING
- 14 BRONZE-EFFECT METAL CLADDING PANELS
- 15 METAL FASCIA

- 16 GLAZED CURTAIN WALLING
- 17 GREY METAL CLADDING
- 18 TIMBER FRAMED BI-FOLDING DOORS
- 19 FRITTED GLASS FIXED PANEL WINDOWS
- 20 WHITE GLAZED BRICKWORK

- 21 LARGE PIVOT BRONZE EFFECT FEATURE DOOR
- 22 CIRCULAR TIMBER COLUMN
- 23 METAL ROOF TRUSS
- 24 METAL COPING
- 25 FIXED GLASS BALUSTRADE

REV	DATE	DESCRIPTION
P01	22.04.16	ISSUE FOR CLIENT APPROVAL
P02	06.05.16	ISSUE FOR CLIENT APPROVAL
P03	20.05.16	ISSUE FOR CLIENT APPROVAL
P04	25.05.16	PLANNING APPLICATION

DRN	CHK
JM	PC
JM	PC
JM	PC
JM	PC

DRAWING TITLE  
BUILDING 455  
PROPOSED SECTIONS AA BB

SCALE 1:100  
STATUS  
PLANNING APPLICATION  
DRAWING NO  
2738-JW-215

A1 SHEET  
REV  
P04

**jestico + whites**

1 Coleridge Street London NW1 7HP  
t +44 (0) 20 7360 0302 f +44 (0) 20 6822 0132 w jestico+whites.com  
architecture + interior design london + prague

CLIENT  
DORCHESTER LIVING  
PROJECT  
HEYFORD PARK