



NOTES

1. CONTRACTORS MUST CHECK ALL DIMENSIONS ON SITE. ONLY FIGURED DIMENSIONS ARE TO BE WORKED FROM. DISCREPANCIES MUST BE REPORTED TO THE ARCHITECT OR ENGINEER BEFORE PROCEEDING. © THIS DRAWING IS COPYRIGHT.
2. REPRODUCED FROM OS SITEMAP © BY PERMISSION OF ORDNANCE SURVEYS ON BEHALF OF THE CONTROLLER OF HER MAJESTY'S STATIONERY OFFICE. © CROWN COPYRIGHT 2008. ALL RIGHTS RESERVED. LICENCE NUMBER 100007126.
3. UNTIL TECHNICAL APPROVAL HAS BEEN OBTAINED FROM THE RELEVANT AUTHORITIES, ALL DRAWINGS ARE ISSUED AS PRELIMINARY AND NOT FOR CONSTRUCTION. SHOULD THE CONTRACTOR COMMENCE SITE WORK PRIOR TO APPROVAL BEING GIVEN IT IS ENTIRELY AT HIS OWN RISK.


VEHICLES

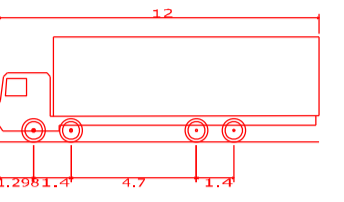

Rigid Truck
 Overall Length 12.00m
 Overall Width 2.30m
 Overall Body Height 3.92m
 Min Body Ground Clearance 0.41m
 Track Width 2.47m
 Lock to Lock Time 6.00m
 Kerb to Kerb Turning Radius 11.90m

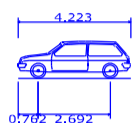

0632 Private Car
 Overall Length 4.23m
 Overall Width 1.71m
 Overall Body Height 1.52m
 Min Body Ground Clearance 0.23m
 Max Track Width 2.62m
 Lock to Lock Time 4.08m
 Kerb to Kerb Turning Radius 5.38m

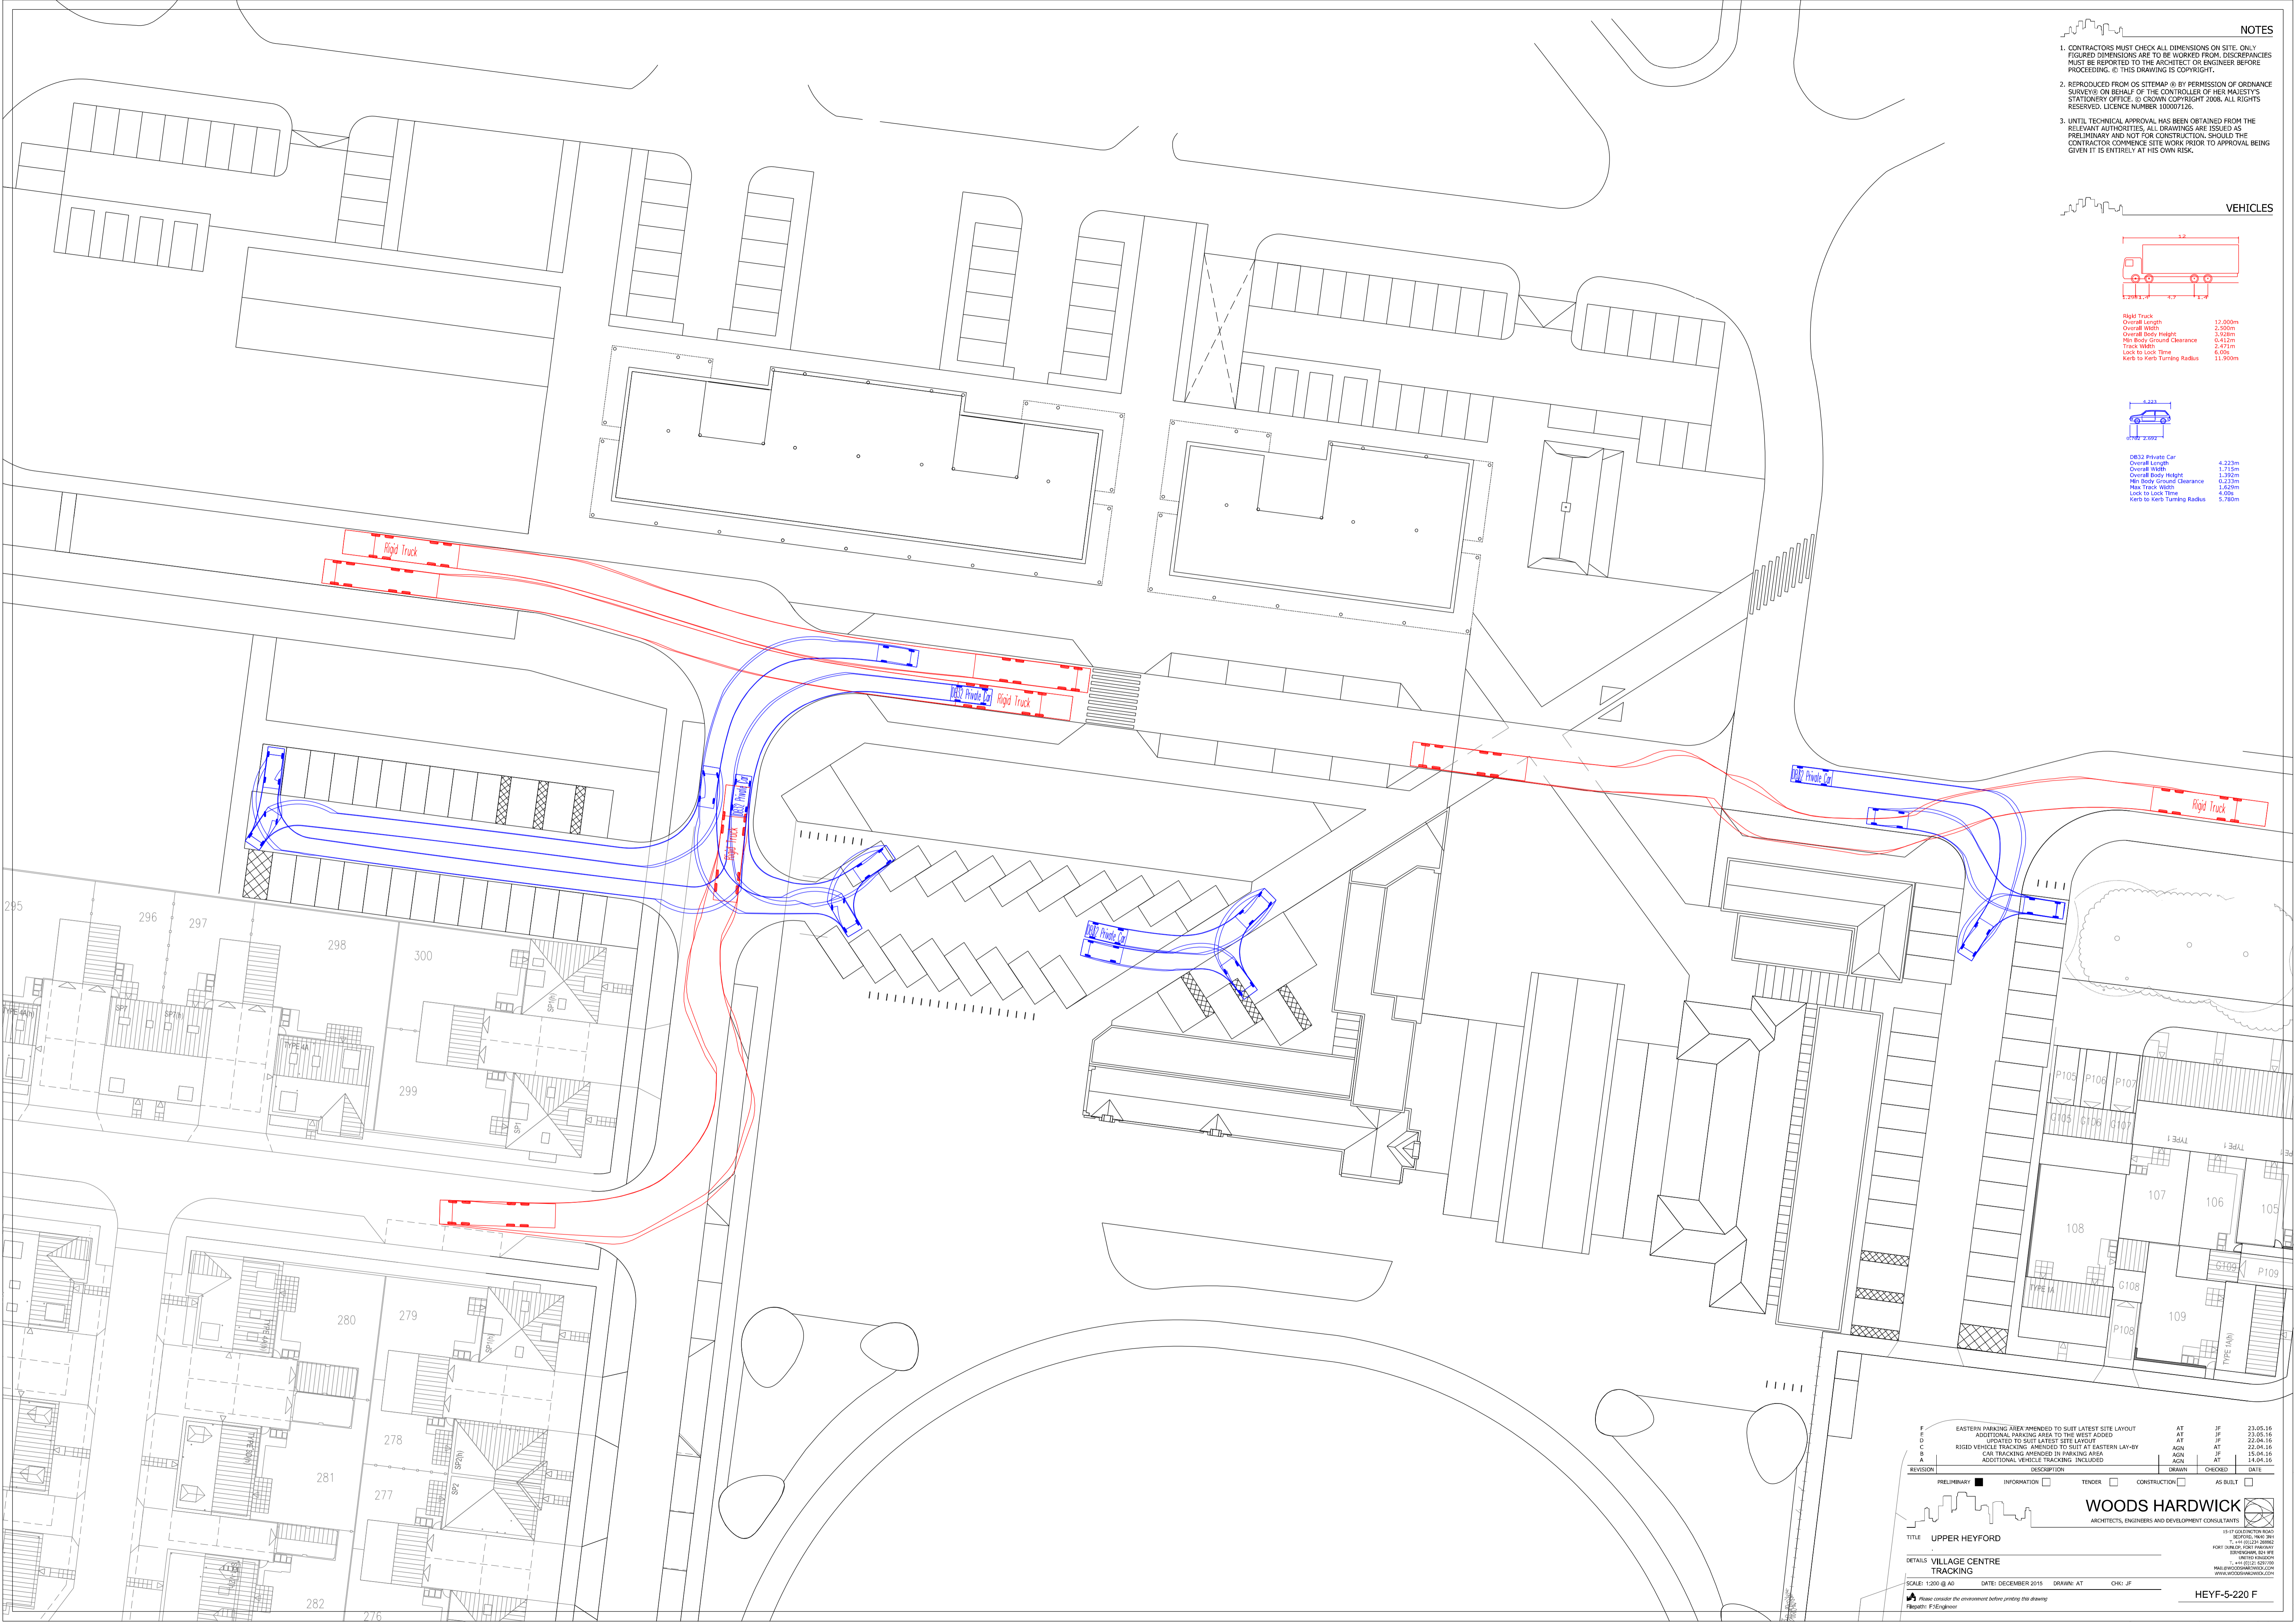

REVISION	DESCRIPTION	DRAWN	CHECKED	DATE
F	EASTERN PARKING AREA AMENDED TO SUIT LATEST SITE LAYOUT	AT	JF	23.05.16
E	ADDITIONAL PARKING AREA TO THE WEST ADDED	AT	JF	23.05.16
D	UPDATED TO SUIT LATEST SITE LAYOUT	AT	JF	22.04.16
C	RIGID VEHICLE TRACKING AMENDED TO SUIT AT EASTERN LAY-OUT	ACN	AT	22.04.16
B	CAR TRACKING AMENDED IN PARKING AREA	ACN	JF	15.04.16
A	ADDITIONAL VEHICLE TRACKING INCLUDED	ACN	AT	14.04.16

PRELIMINARY
 INFORMATION
 TENDER
 CONSTRUCTION
 AS BUILT

WOODS HARDWICK
 ARCHITECTS, ENGINEERS AND DEVELOPMENT CONSULTANTS

15-17 COVENTRY ROAD
 BOSTON, LINCS PE24 3JW
 T: +44 (0)1524 20992
 F: +44 (0)1524 20993
 E: info@woods-hardwick.com
 www.woods-hardwick.com

TITLE: UPPER HEYFORD
 DETAILS: VILLAGE CENTRE TRACKING
 SCALE: 1:200 @ A0 DATE: DECEMBER 2015 DRAWN: AT CHK: JF
 HEYF-5-220 F