





01 EXISTING SITE LOCATION PLAN
JW-001 1:1250

DO NOT SCALE THIS DRAWING ALL DIMENSIONS MUST BE CHECKED ON SITE
INFORM THE ARCHITECT OF ANY DISCREPANCIES PRIOR TO CONSTRUCTION

KEY PLAN

NOTES

- PLANNING APPLICATION BOUNDARY (RED LINE)
- TREE CATEGORY C - LOW QUALITY
- TREE CATEGORY B - MODERATE QUALITY
- TREE CATEGORY A - HIGH QUALITY

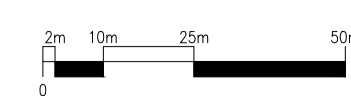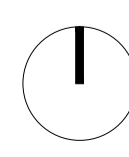

REV	DATE	DESCRIPTION	DRN	CHK
P01	22.04.16	ISSUE FOR CLIENT APPROVAL	JM	PC
P02	20.05.16	ISSUE FOR CLIENT APPROVAL	PC	PC
P03	25.05.16	PLANNING APPLICATION	PC	PC
P04	12.08.16	REVISED PLANNING APPLICATION	PC	PC

DRAWING TITLE
EXISTING SITE
LOCATION PLAN

SCALE 1:1250

A1 SHEET

STATUS
PLANNING APPLICATION

DRAWING NO
2738-JW-001

REV
P04

jestico + whites
1 Coburg Street London NW11 7HP
t +44 (0) 20 7380 0382 f +44 (0) 20 8822 0132 w jesticoandwhites.com
architecture + interior design london + prague

CLIENT
DORCHESTER LIVING
PROJECT
HEYFORD PARK