





01 PROPOSED EAST ELEVATION
JW-214 / 1:100



02 PROPOSED WEST ELEVATION / SECTION CC
JW-214 / 1:100

DO NOT SCALE THIS DRAWING. ALL DIMENSIONS MUST BE CHECKED ON SITE. INFORM THE ARCHITECT OF ANY DISCREPANCIES PRIOR TO CONSTRUCTION.

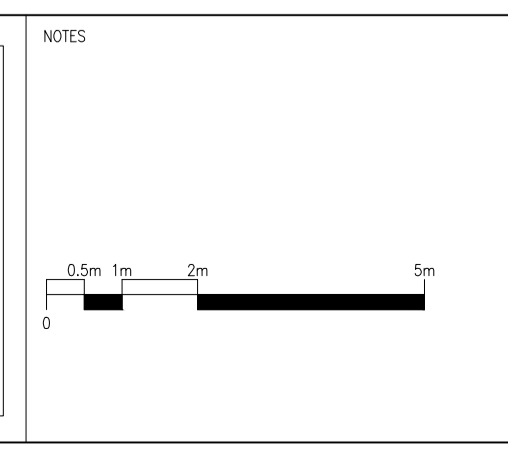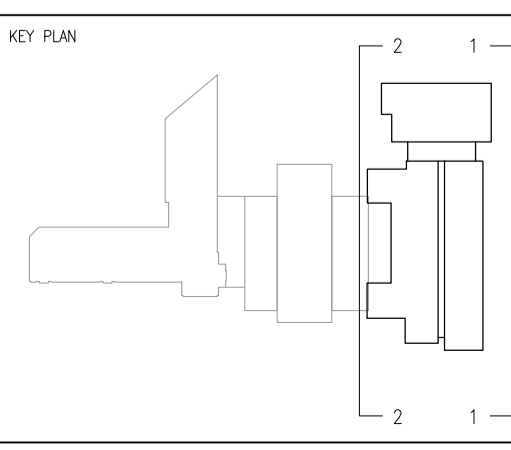

MATERIALS KEY:

- 01 NEW SLATE ROOF
- 02 OFF-WHITE ROMAN BRICKWORK
- 03 PAINTED METAL FRAMED WINDOWS
- 04 BRONZE-EFFECT SPANDREL PANEL
- 05 PAINTED METAL FRAMED WINDOW AND DOOR SYSTEM WITH BRONZE EFFECT SIGNAGE PANEL ABOVE
- 06 OFF-WHITE RENDER
- 07 GLAZED ROTATING DOOR SYSTEM WITH BRONZE CLADDING ABOVE
- 08 PAINTED METAL FRAMED DOOR (TO MATCH EXISTING WHERE POSSIBLE)
- 09 NEW PAINTED TIMBER FRAMED WINDOW
- 10 DARK GREY BRICKWORK
- 11 PPC ALUMINIUM VERTICAL LOUVRES WITH GLAZING BEHIND
- 12 STEEL FRAMED SLIMLINE WINDOW
- 13 DIAMOND SHAPED BRONZE-EFFECT METAL CLADDING
- 14 BRONZE-EFFECT METAL CLADDING PANELS
- 15 METAL FASCIA
- 16 GLAZED CURTAIN WALLING
- 17 GREY METAL CLADDING
- 18 TIMBER FRAMED BI-FOLDING DOORS
- 19 FRITTED GLASS FIXED PANEL WINDOWS
- 20 WHITE GLAZED BRICKWORK
- 21 LARGE PIVOT BRONZE EFFECT FEATURE DOOR
- 22 CIRCULAR TIMBER COLUMN
- 23 METAL ROOF TRUSS
- 24 METAL COPING
- 25 FIXED GLASS BALUSTRADE

REV. DATE DESCRIPTION

P01	22.04.16	ISSUE FOR CLIENT APPROVAL
P02	06.05.16	ISSUE FOR CLIENT APPROVAL
P03	20.05.16	ISSUE FOR CLIENT APPROVAL
P04	25.05.16	PLANNING APPLICATION
P05	12.08.16	REVISED PLANNING APPLICATION

DRN. CHK.

JM	PC
JM	PC
JM	PC
JM	PC
AK	PC

DRAWING TITLE
BUILDING 455
PROPOSED EAST & WEST
ELEVATIONS / SECTION B-B

SCALE 1:100 A1 SHEET

STATUS
PLANNING APPLICATION

DRAWING NO
2738-JW-214

REV
P05

jestico + whites

1 Coburg Street London NW11 7HP
t +44 (0) 20 7360 0302 f +44 (0) 20 7362 0132 w jesticoandwhites.com

CLIENT
DORCHESTER LIVING

PROJECT
HEYFORD PARK

©2014 jestico + whites. all rights reserved.