


CONTRACTORS MUST CHECK ALL DIMENSIONS ON SITE. ONLY FIGURED DIMENSIONS ARE TO BE WORKED FROM. DISCREPANCIES MUST BE REPORTED TO THE ARCHITECT OR ENGINEER BEFORE PROCEEDING. © THIS DRAWING IS COPYRIGHT.


REPRODUCED FROM OS SITEMAP @ BY PERMISSION OF ORDNANCE SURVEY® ON BEHALF OF THE CONTROLLER OF HER MAJESTY'S STATIONERY OFFICE. © CROWN COPYRIGHT 2008. ALL RIGHTS RESERVED. LICENCE NUMBER 100007126.

UNTIL TECHNICAL APPROVAL HAS BEEN OBTAINED FROM THE RELEVANT AUTHORITIES, ALL DRAWINGS ARE ISSUED AS PRELIMINARY AND NOT FOR CONSTRUCTION. SHOULD THE CONTRACTOR COMMENCE SITE WORK PRIOR TO APPROVAL BEING GIVEN IT IS ENTIRELY AT HIS OWN RISK.


VEHICLES

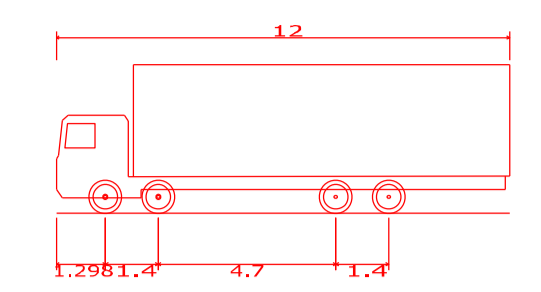

**Rigid Truck**  
 Overall Length 12.000m  
 Overall Width 2.500m  
 Overall Body Height 3.928m  
 Min Body Ground Clearance 0.412m  
 Track Width 2.471m  
 Lock to Lock Time 6.00s  
 Kerb to Kerb Turning Radius 11.900m

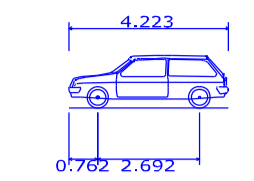

**DB33 Private Car**  
 Overall Length 4.223m  
 Overall Width 1.715m  
 Overall Body Height 1.392m  
 Min Body Ground Clearance 0.233m  
 Max Track Width 1.629m  
 Lock to Lock Time 4.00s  
 Kerb to Kerb Turning Radius 5.780m

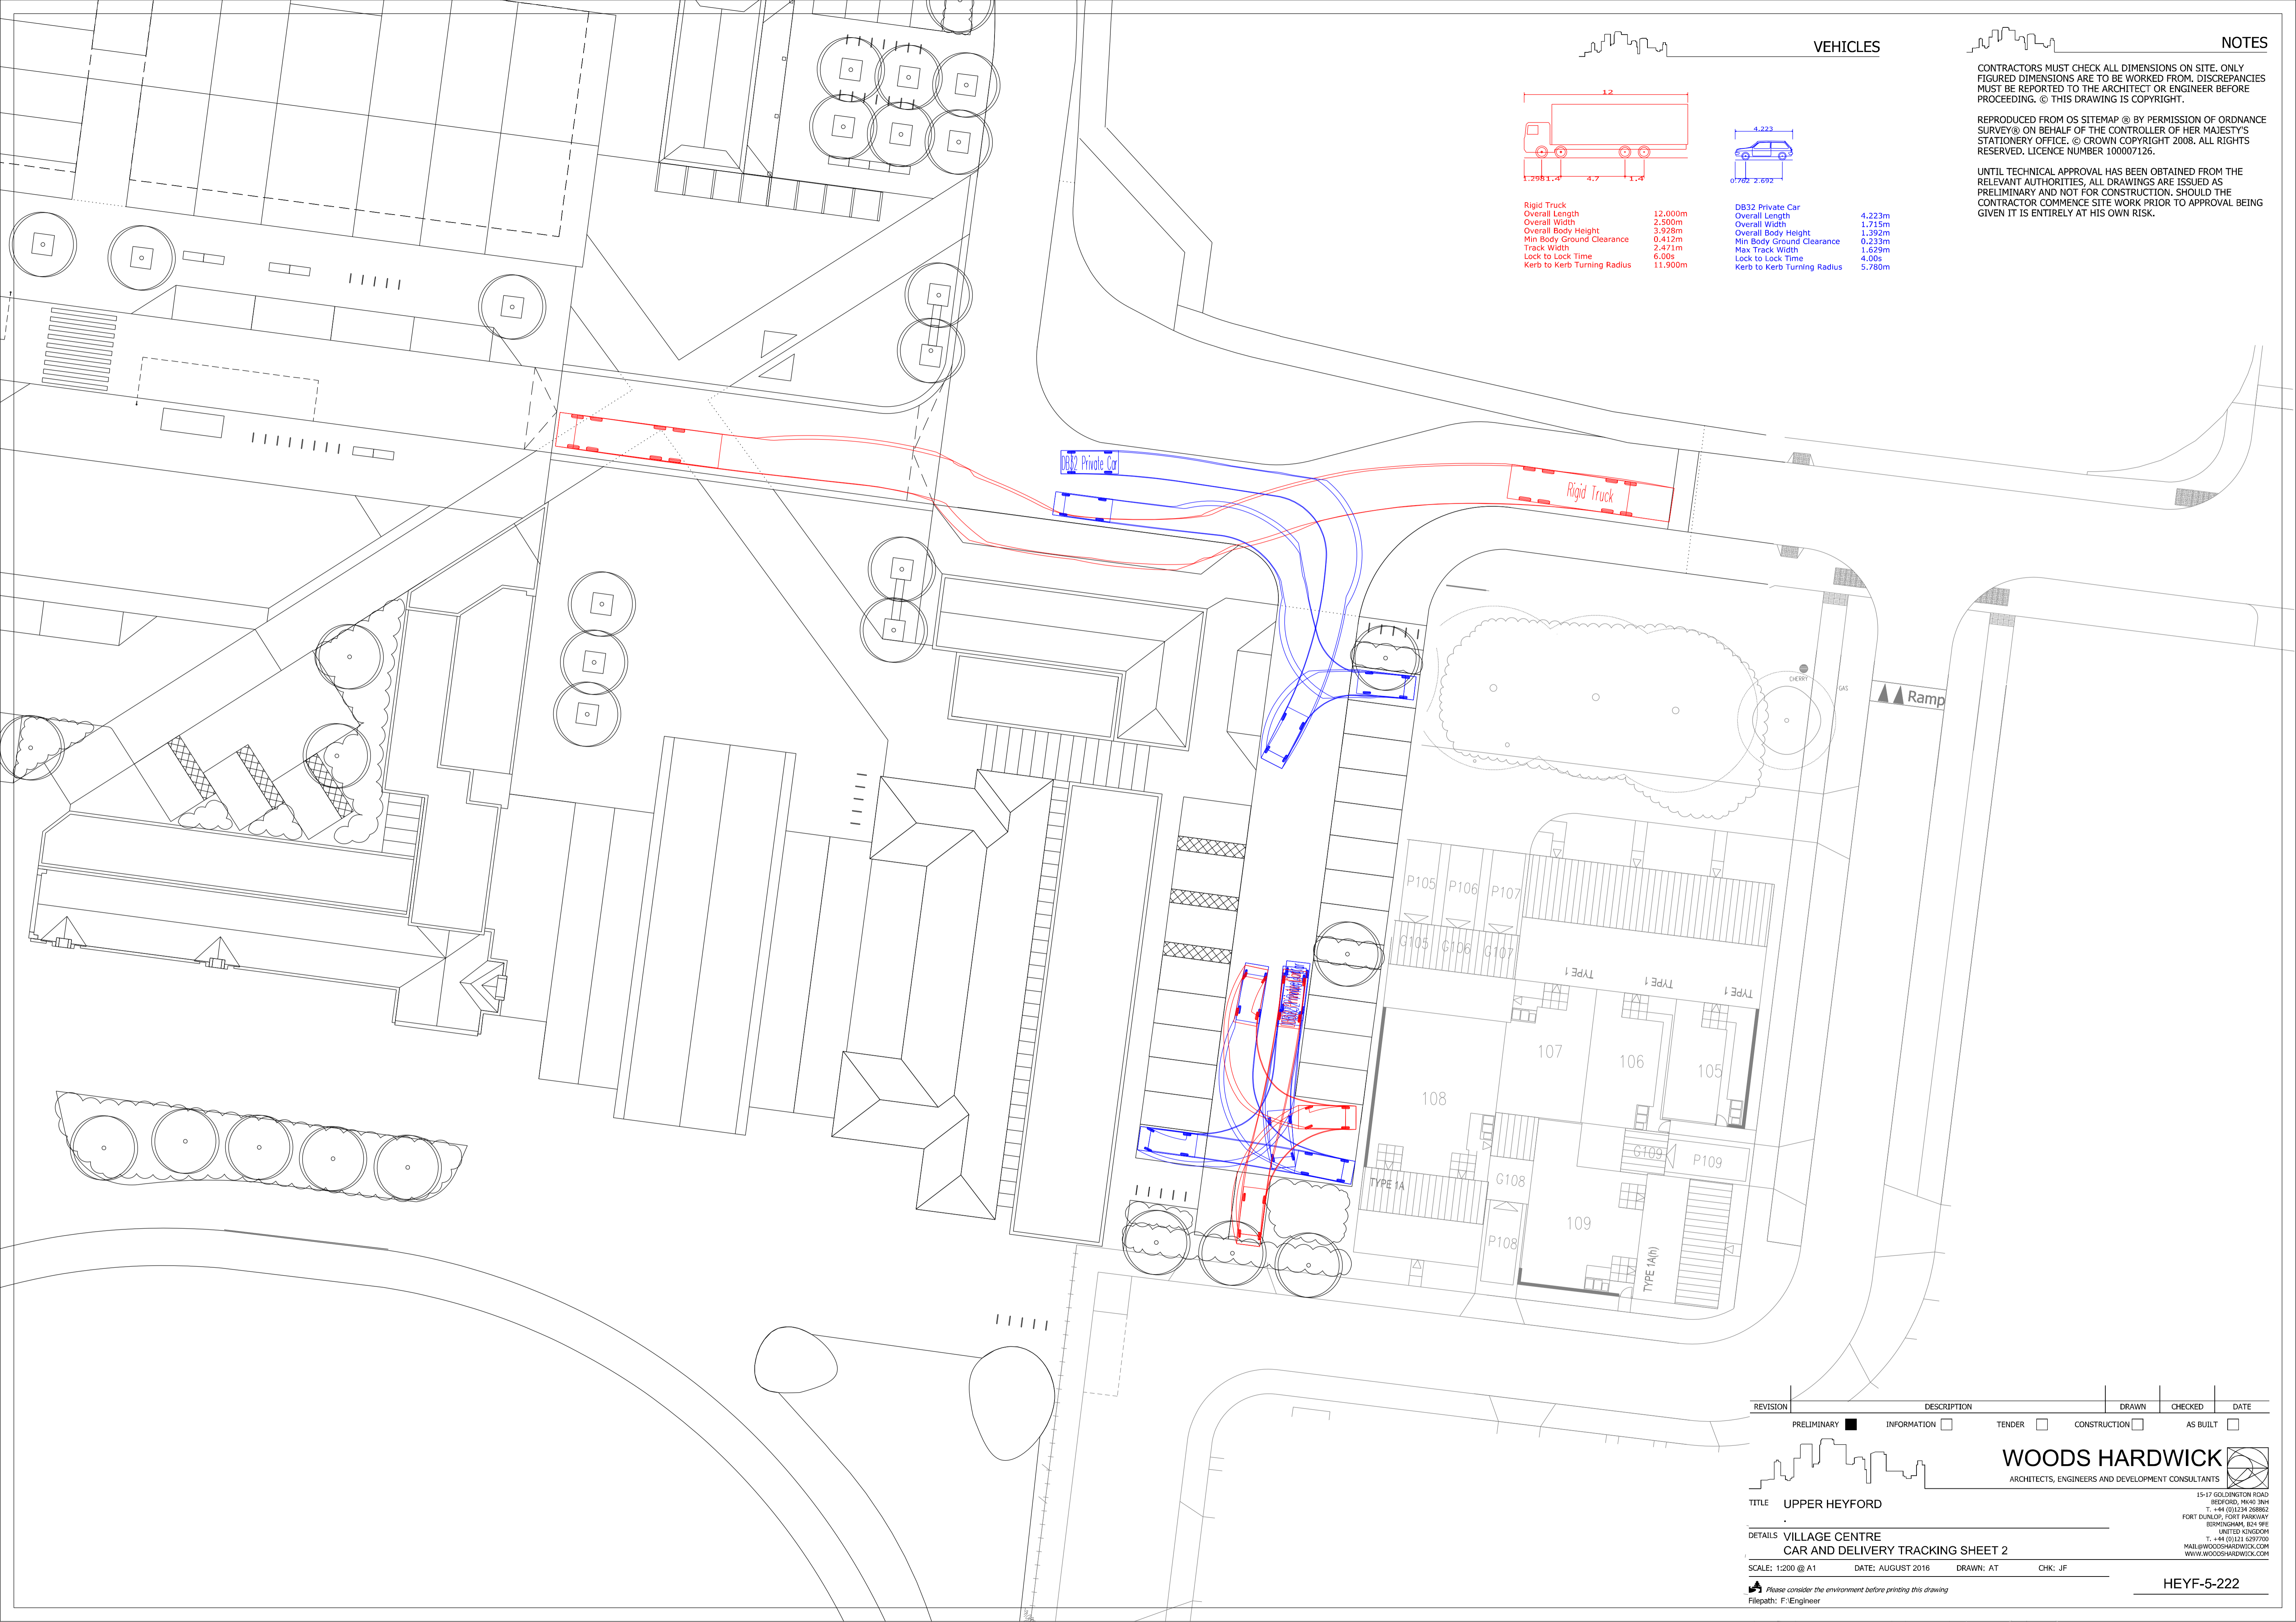

REVISION	DESCRIPTION	DRAWN	CHECKED	DATE
PRELIMINARY	INFORMATION	TENDER	CONSTRUCTION	AS BUILT

**WOODS HARDWICK**  
 ARCHITECTS, ENGINEERS AND DEVELOPMENT CONSULTANTS

15-17 GOLDINGTON ROAD  
 BEDFORD, MK40 3NH  
 T: +44 (0)1234 268692  
 FORT DUNLOP FORT PARKWAY  
 BIRMINGHAM, B24 9PE  
 UNITED KINGDOM  
 T: +44 (0)121 6297700  
 MAIL@WOODSHARDWICK.COM  
 WWW.WOODSHARDWICK.COM

TITLE: UPPER HEYFORD  
 DETAILS: VILLAGE CENTRE  
 CAR AND DELIVERY TRACKING SHEET 2

SCALE: 1:200 @ A1 DATE: AUGUST 2016 DRAWN: AT CHK: JF