

**Secondary and Side Street Trees**

*Acer campestre* 'Streetwise'  
*Liquidambar styraciflua*  
*Prunus* 'Sunset Boulevard'  
*Ginkgo biloba*



*Acer Platinoides* 'Golden Princess'  
*Malus tshonskii*  
*Sorbus pseudohupehensis*  
*Pyrus calleryana* 'Chanticleer'




**Back Garden Trees**

*Acer campestre*  
*Alnus glutinosa* 'Imperialis'  
*Betula pubescens*  
*Sorbus accuparia torminalis*



NOTES:  
 Based upon the Ordnance Survey map with permission of The Controller of Her Majesty's Stationery Office, © Crown Copyright.  
 Aspect Landscape Planning Ltd, West Court, Hardwick Business Park, Noral Way, Banbury OX16 2AF. Licence 100045345  
 Copyright reserved

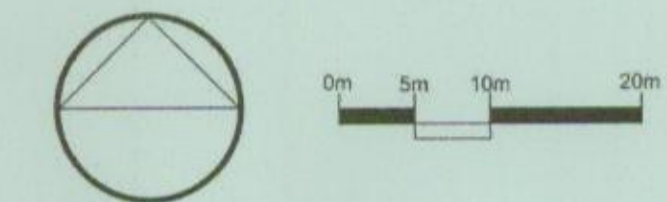

Note: External Landscaping and lighting provided from Countryside Landscaping schemes SL6, SL3, SL24 and footpath lighting plan.

**Focal Trees**

*Acer capillipes*  
*Alnus incana* 'Aurea'  
*Betula serrula*  
*Sorbus torminalis*



**Mews Trees**

*Amelanchier lamarkii*  
*Betula pendula*  
*Styrax obassia*



**Wildflower Grass**



- Key:
- KM5 Boundary
  - - - KM22 Boundary
  - Existing off site trees  
Taken from Countryside Landscaping schemes SL6, SL3, SL24
  - Proposed Railing
  - Proposed Timber Knee Rail
  - Approximate 25 year tree canopy
  - Tree Protection Zone Outline  
Taken from Countryside SL3 Landscaping Details plan DFD/BIC/LIA Rev L

| REV | DATE    | NOTE                       | DRAWN | CHK'D |
|-----|---------|----------------------------|-------|-------|
| E   | 15.10   | Approved to comments       | CW    | AM    |
| D   | 27.4.16 | Updated to new layout      | CW    | AM    |
| C   | 11.4.16 | Updated to new layout      | CW    | AM    |
| B   | 11.4.16 | Updated to client comments | CW    | AM    |
| A   | 20.1.16 | Updated to client comments | CW    | AM    |

**aspect landscape planning**

TITLE  
 Landscape Strategy Plan  
 Kingsmere

CLIENT  
 Bellway Homes

| SCALE              | DATE     | DRAWN |
|--------------------|----------|-------|
| 1:500@A1           | JAN 2016 | CW    |
| DRAWING NUMBER     | REVISION |       |
| 57971/LSP / ASP3.0 | E        |       |



See drawing DFD/BIC/L14 for detailed planting design along SL3 corridor.

**Structural Hedges**  
*Carpinus betulus*  
*Eleagnus ebbingei*  
*Ilex aquifolium*



**Residential Hedges**  
 Japanese *Euonymus*  
*Osmanthus Burkwoodii*



**Residential Shrubs**

*Choisya ternata*  
*Escalonia Apple Blossom*  
*Lavendula angustifolia* Dwarf Blue  
*Prunus laurocerasus* 'Otto Luyken'  
*Spiraea japonica*  
*Weigelia monet*  
*Pennisetum setaceum* 'Purpureum'  
*Muhlenbergia capillaris*  
*Smilacina nigra* 'Aurea'  
*Hebe albicans* 'Red Edge'  
*Geranium psilostemon*  
*Genista lydia*



See drawing DFD/BIC/SL6/L8 for detailed planting design along SL6 corridor.

See drawing DFD/BIC/L17 for detailed planting design along SL24 corridor.