



- KEY TO LAYOUT**
- TAYLOR WIMPEY PLANNING BOUNDARY
  - 1800 HIGH CLOSE BOARD FENCE
  - 1500MM HIGH RANCH STYLE FENCE
  - 1800MM HIGH BRICK SCREEN WALL
  -  Pivotal Hedge  
To go in front of 1200mm high Metal Estate Rail Fence
  - 1200MM HIGH METAL ESTATE RAIL FENCE  
Painted black with Pivotal hedge in front
  - 600MM HIGH STONE WALL  
With concrete haunching
  -  INDICATIVE TREES

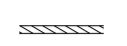

**BOARD SIGN OFF**

NAME	DATE	SIGNATURE
DIVISIONAL MD		
MANAGING DIRECTOR		
TECHNICAL DIRECTOR		
SALES DIRECTOR		
COMMERCIAL DIRECTOR		
FINANCE DIRECTOR		
LAND DIRECTOR		



LAND WEST OF CHESTERTON - BOUNDARY TREATMENTS PLAN (1:500 A1)  
 LSD | 29.04.07A  
 Rev A: Minor amendments.

