

© 2012 RPS Group


Notes

- This drawing has been prepared in accordance with the scope of RPS's appointment with its client and is subject to the terms and conditions of that appointment. RPS accepts no liability for any use of this document other than by its client and only for the purposes for which it was prepared and provided. Only written dimensions should be used.
- If received electronically it is the recipient's responsibility to print to correct scale. Only written dimensions should be used.
- This drawing should be read in conjunction with all other relevant drawings and specifications.

Adoptable Paving Notes

- All works shall be in accordance with "Kingsmere Design Code July 2008".
- Concrete mixes are designed mixes in accordance with the relevant clauses of BS 5328, Parts 2, 3 & 4.
- References to SHW refer to the Manual of Contract Documents for Highway Works "Specification of Highway Works" published by the DoT.
- Sealing grit to be applied to all bituminous surfaces before use by traffic.
- Temporary bituminous turning surfaces are to be assessed by Oxfordshire County Council before applying the surfacing materials.

P4	Holes are to be core. Concrete grades amended. Concrete barrier dimensions added to drawing.	JB	KMc	25.08.16
P3	Blockwork permeable road construction updated.	JB	KMc	17.08.16
P2	AD drawing. Blockwork permeable roads added.	JB	KMc	29.07.16
P1	FIRST ISSUE	JB	KMc	04.07.16
Rev	Description	By	Chk	Date

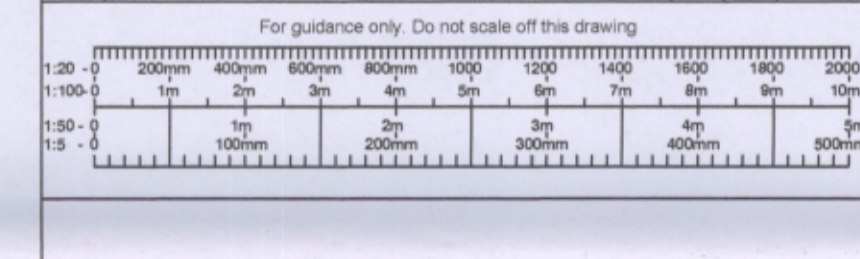

RPS

Noble House
Castle Drive, Linford Wood, Milton Keynes MK14 6DP
T: +44 (0)1908 659598 E: rps@rpsgroup.com F: +44 (0)1908 659599

Client **Bellway**

Project **Kingsmere, Bicester
KM5 & KM22**

Title **Adoptable Paving Details**

Status	Scale	Date Created
Preliminary	NTS @A0	04.07.2016
Project Leader	Drawn By	Checked by
KMc	JB	KMc

Drawing Number	Rev
JKK8310 _107	P4

rpsgroup.com