




FRONT ELEVATION

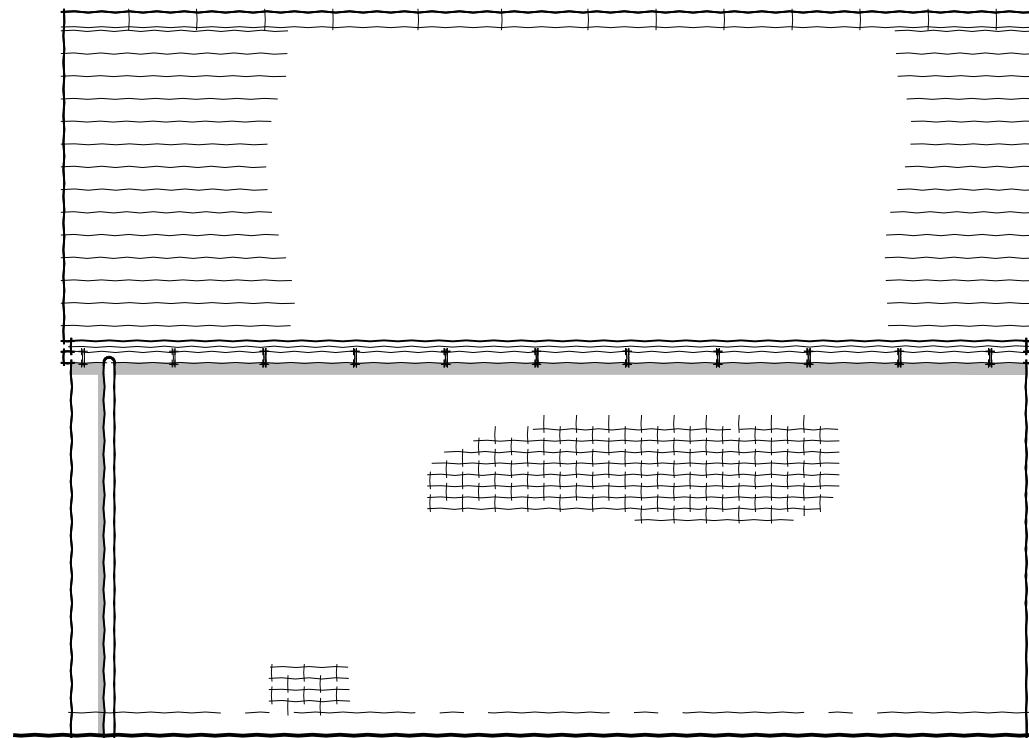

REAR ELEVATION

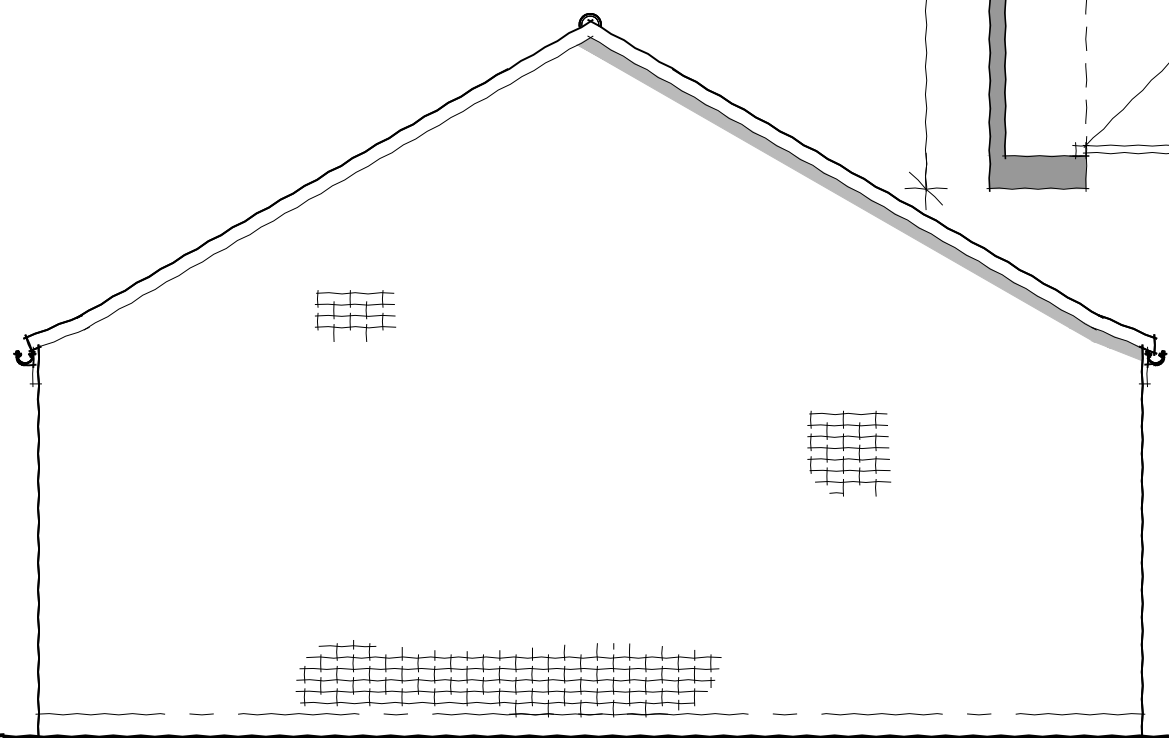

SIDE ELEVATION

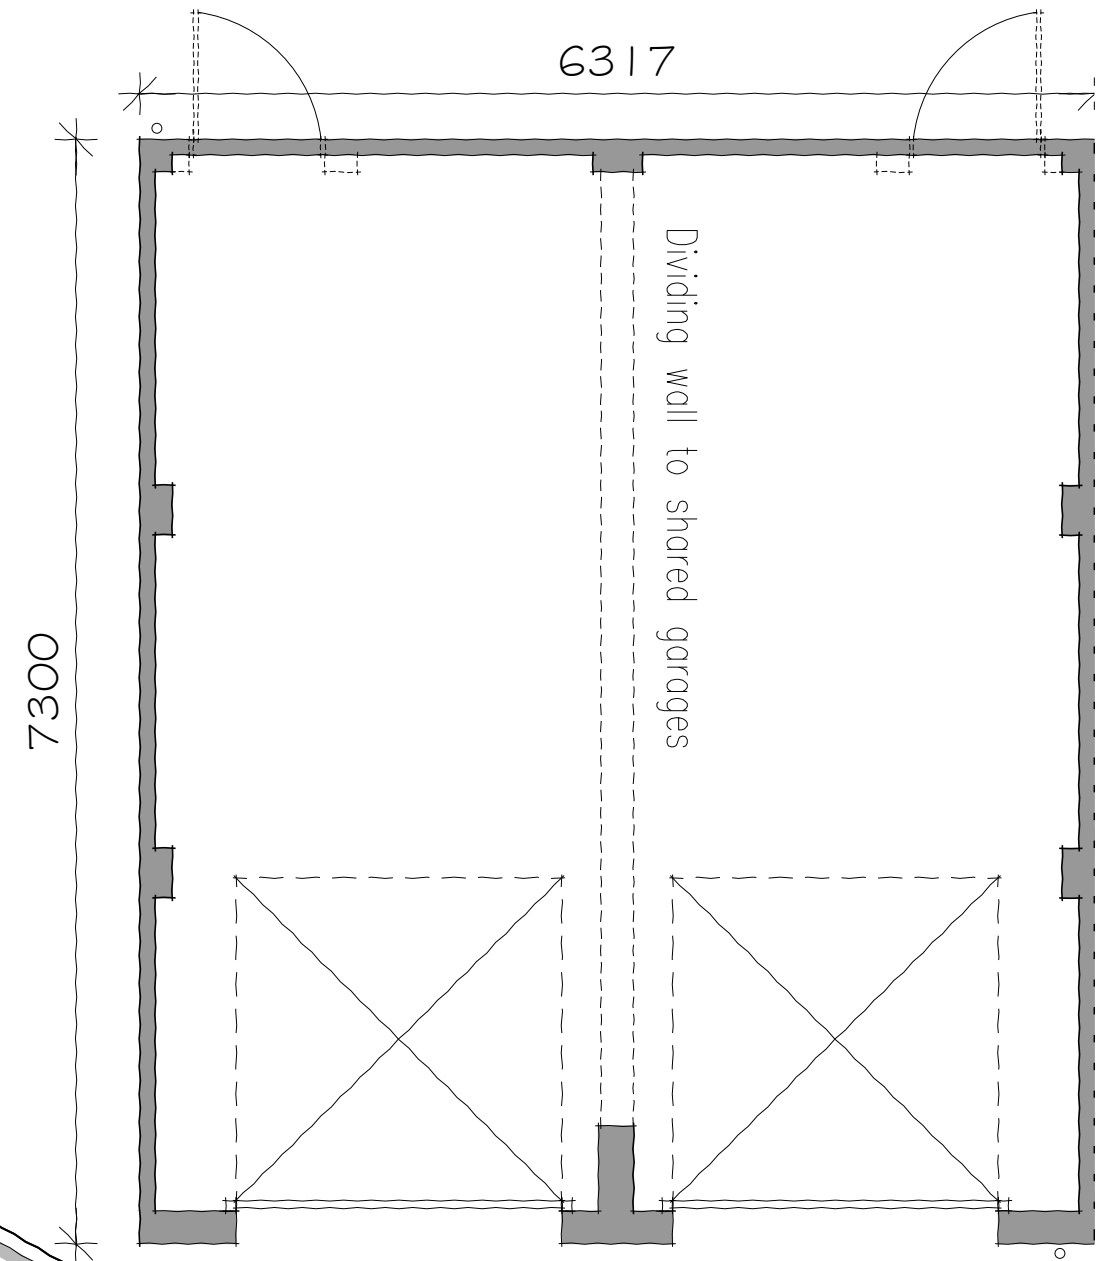

PLOT: 5, 6



THE HALE, CHESTERTON - DOUBLE GARAGE (DG2) (1:50 A3)

Dwg No: LSD129.04.30

UNIT 1 PRESTON LODGE COURT | PRESTON DEANERY | NORTHAMPTON | NN7 2DS | T: 01604 871199 | W: www.lsdev.co.uk | E: info@lsdev.co.uk

