


GROUND FLOOR PLAN



FIRST FLOOR PLAN

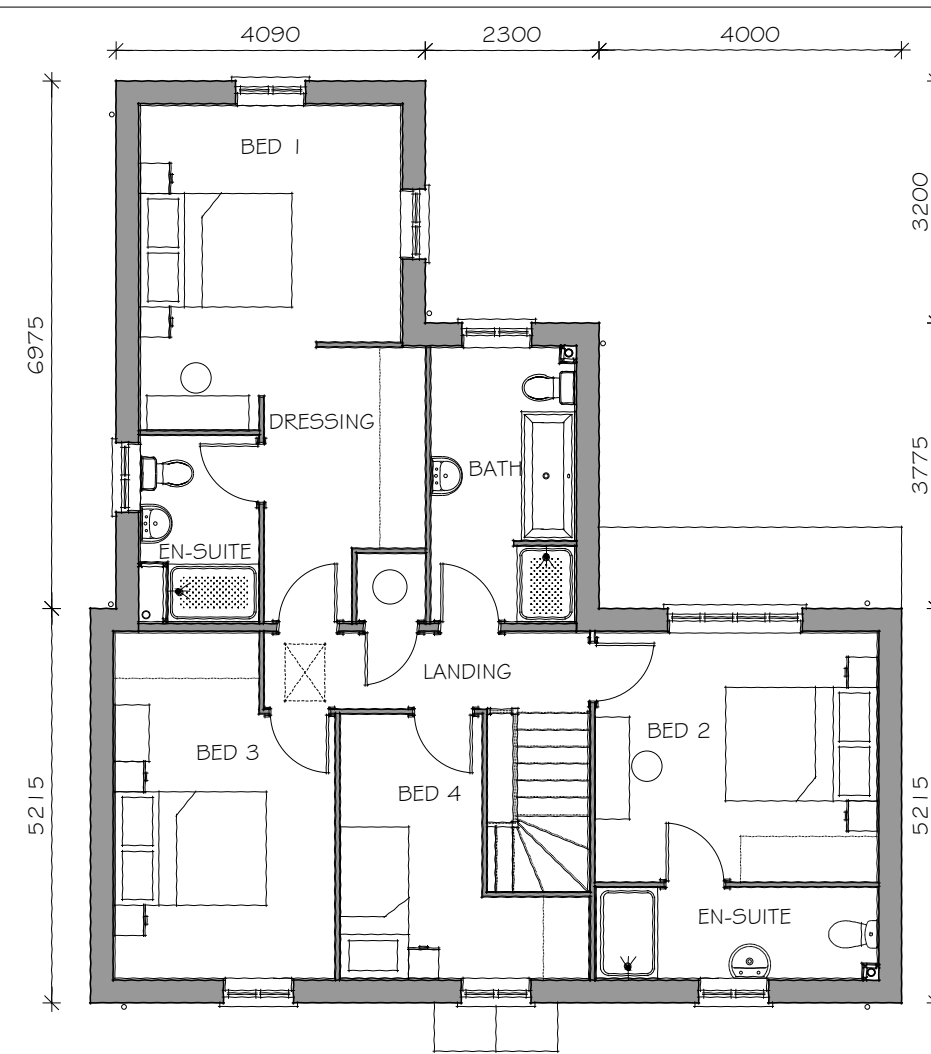

FRONT ELEVATION



SIDE ELEVATION



SIDE ELEVATION



REAR ELEVATION

PLOTS: AS: 13  
OP:

**Taylor Wimpey**



THE HALE, CHESTERTON - TYPE R (1:100 A3)

Dwg No: LSD129.04.44A

Rev A: Quoins added.

UNIT 1 PRESTON LODGE COURT | PRESTON DEANERY | NORTHAMPTON | NN7 2DS | T: 01604 871199 | W: www.lsdev.co.uk | E: info@lsdev.co.uk

Studio

Life  
Space  
Design