




Elevation A 1:100

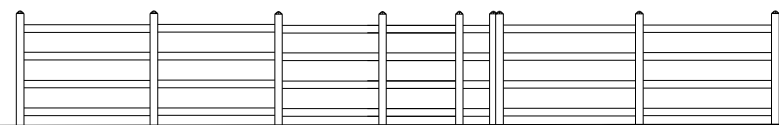

Elevation B 1:100

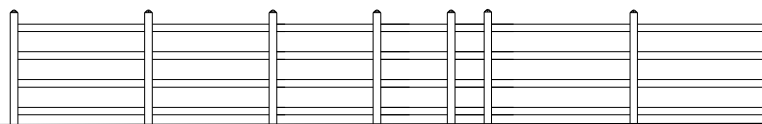


Elevation D 1:100

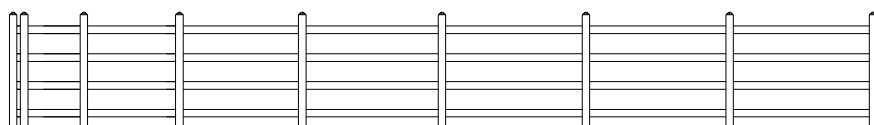


Elevation E 1:100



1500mm High Ranch Style Fence

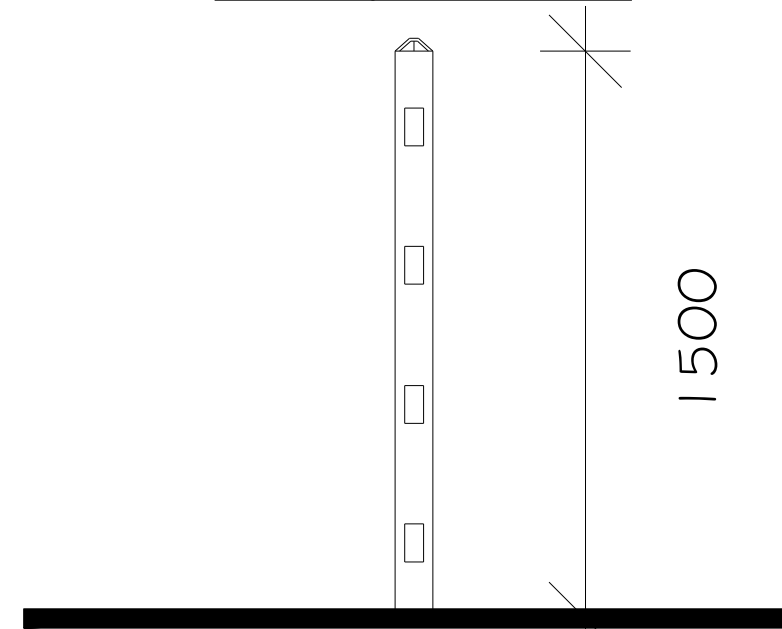

Typical Section 1:20

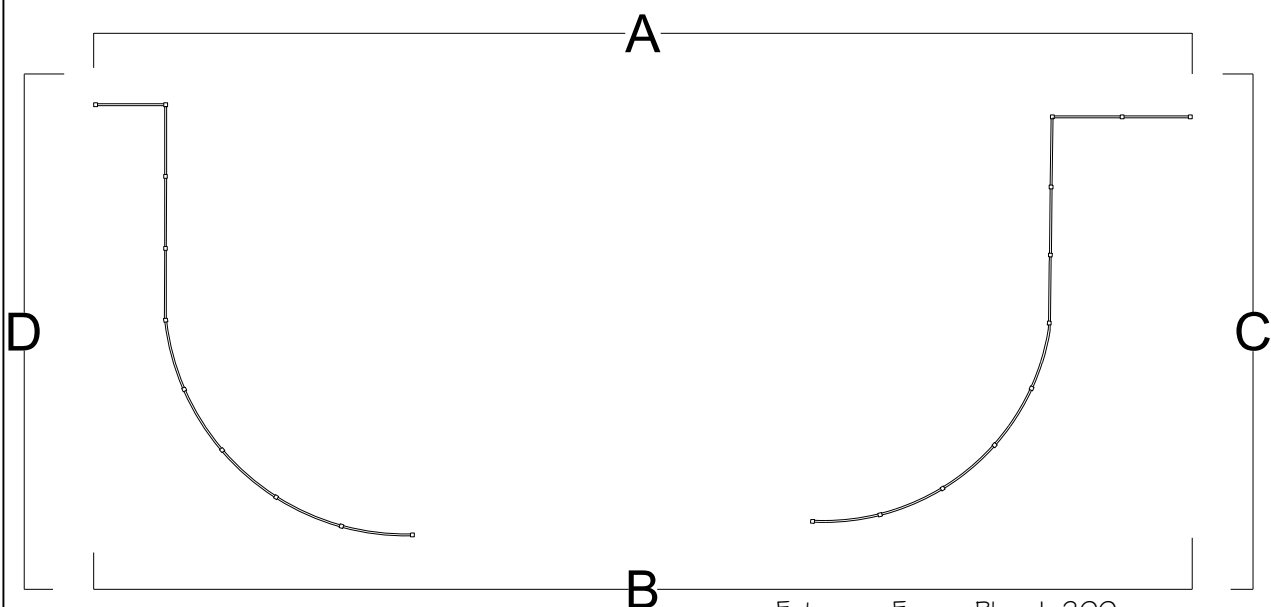

Entrance Fence Plan 1:200

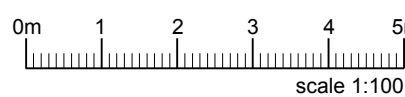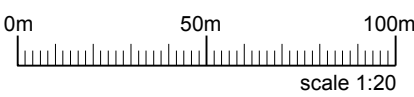

THE HALE, CHESTERTON - GATEWAY FENCE (1:100 A3)

Dwg No: LSD129.04.56

