



Field Fence

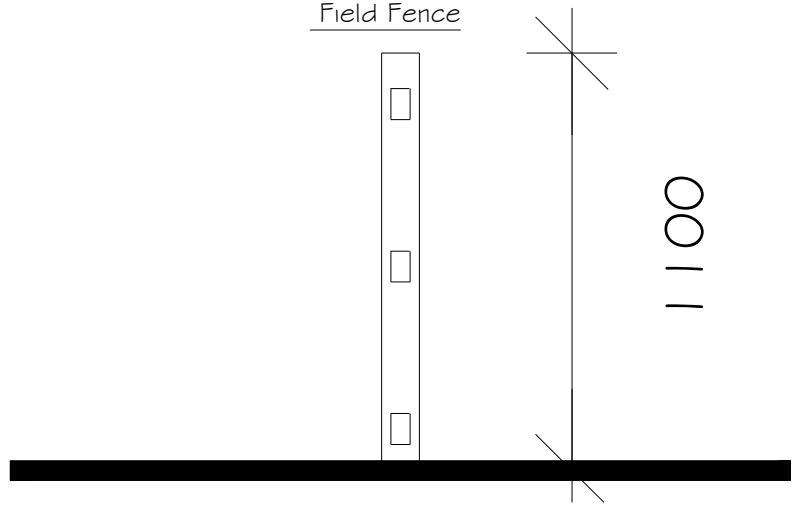


Typical Section 1:20

Closeboard Fence

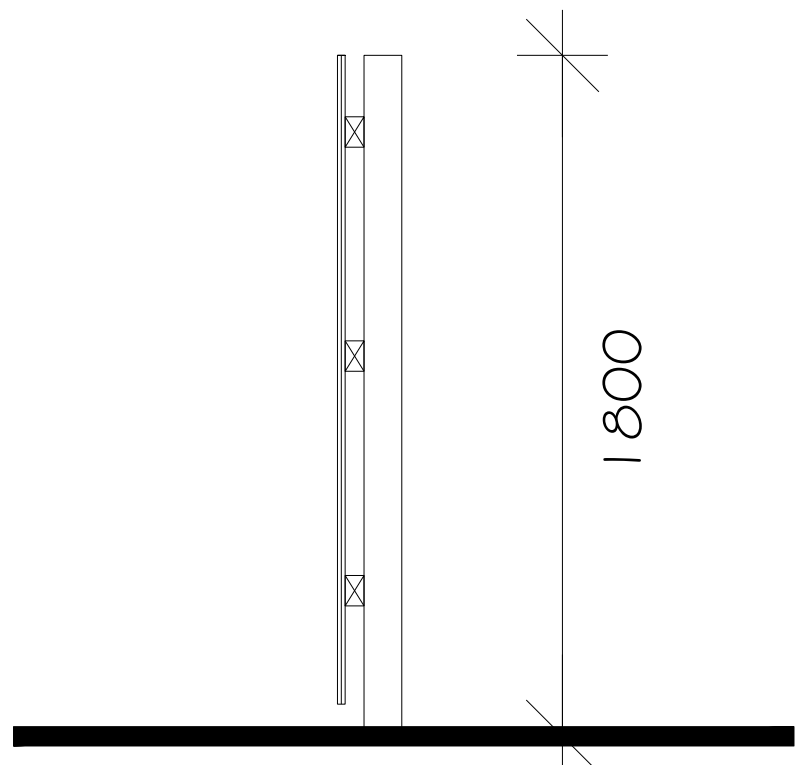


Typical Section 1:20


Brick Wall

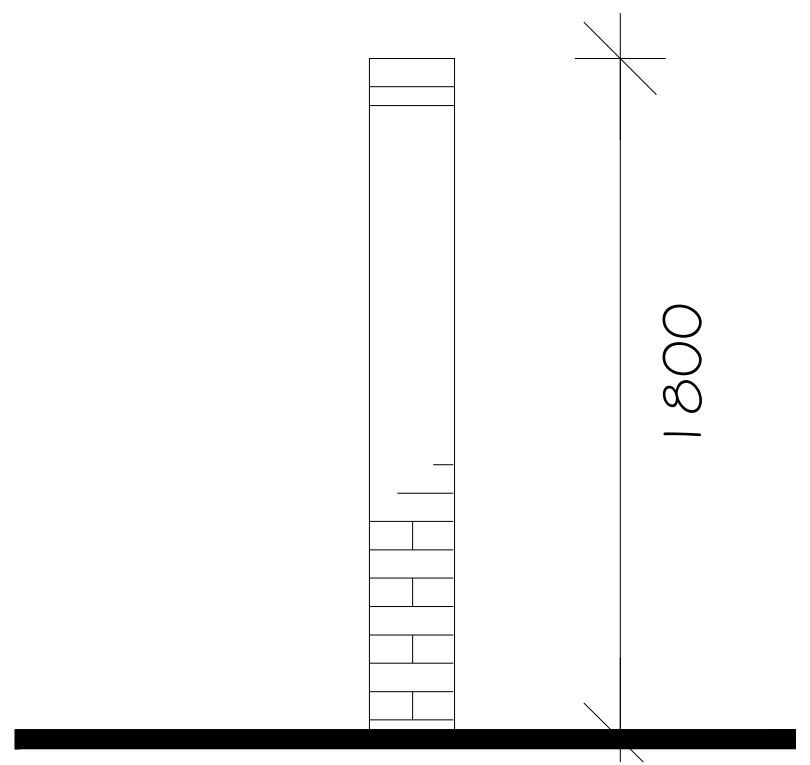


Typical Section 1:20

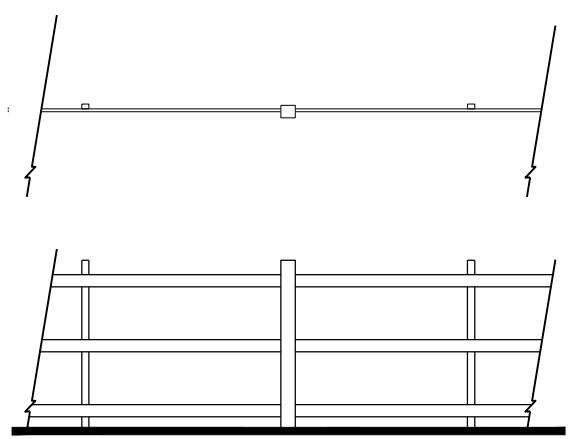

Plan and Elevation Field fence 1:50

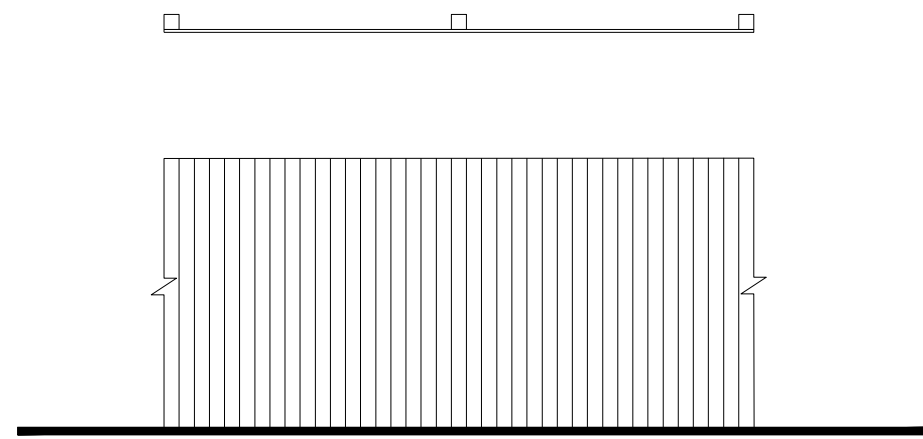

Plan and Elevation of Closeboard Fence 1:50

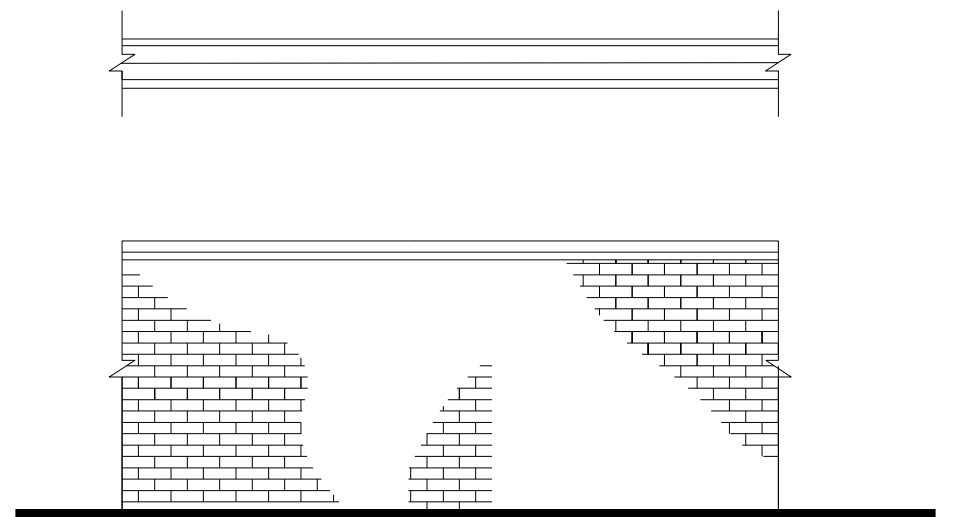

Plan and Elevation of Brick Wall 1:50