



Bellway Homes - Kingsmere LAP



Willenhall Seat
BX14 4015-BP



Double Swing (with Cradle Seats)
SW900200-0601


EQUIPMENT:



Balance Post Waterlilies
NRO820-0601



Crawling Pyramid
NRO826-0601

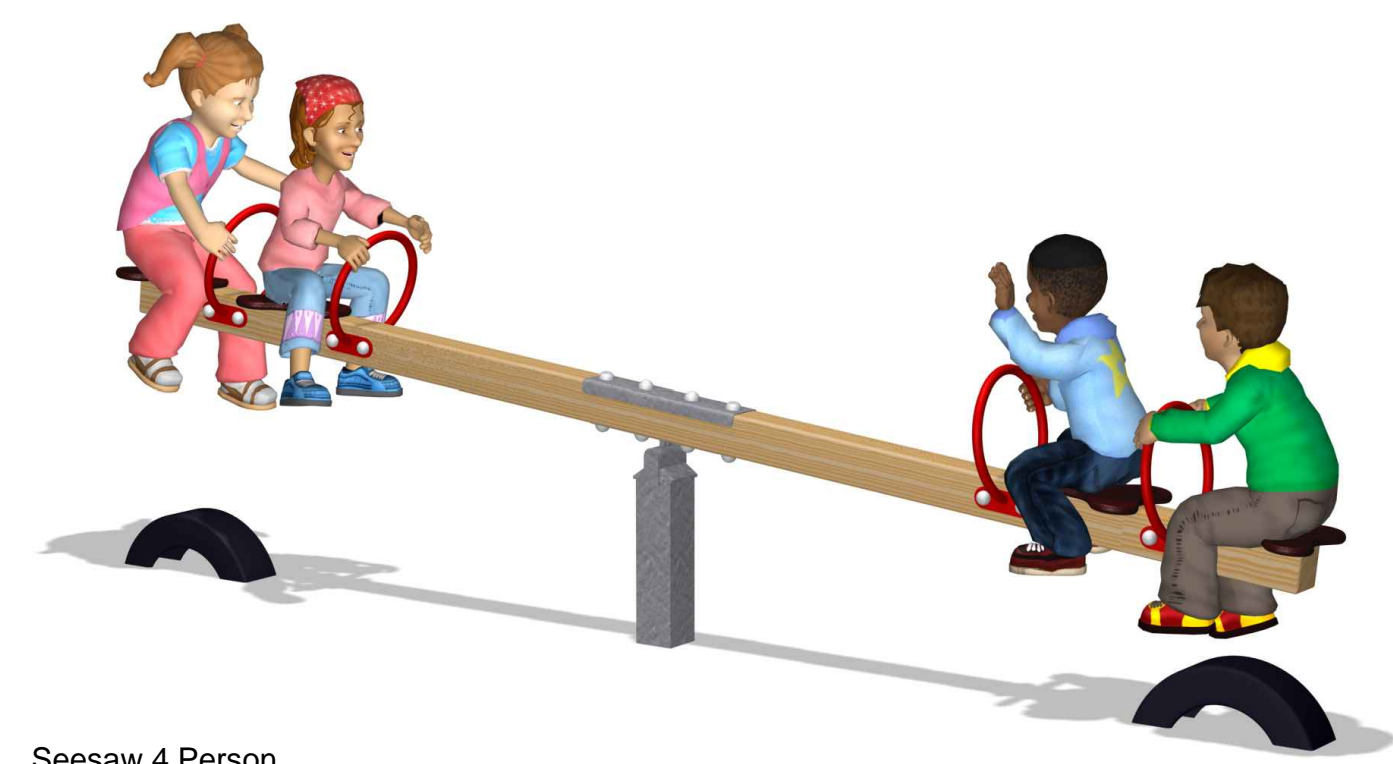

Seesaw 4 Person
KPL118-0601

SITE INFORMATION

Ensure all quantities of surfacing and removals are checked prior to installation.

A full site survey is recommended to accurately determine all measurements and angles.

Drawing is based on an external source therefore all dimensions are based on this and should be checked by customer and ASM before installation

Equipment:

1. Balance Posts - Waterlilies
2. Crawling Pyramid
3. Seesaw 4 Seats
4. Double Swing with Cradle Seats
5. Bench (Pine)

Surfacing:
Wetpour safety surfacing to be used under all play equipment.
Path to made of tarmac.
New Turf To be laid, Client to water turf after installation.
Entire site to be edged with PCC.

Client to prepare and make ground to be made level with sub soil and topsoil ready for install. Extra charges will incur if site is not left in the condition.

Planting:
Planting is to hold a "sensory value", see quote for further details.

Please contact Kompan UK if unsure of any dimensions or details prior to work commencing.

- Key:**
- Proposed Grass
 - Proposed Green Wetpour
 - Proposed Tarmac Path
 - Proposed PCC edging
 - Proposed Derby Slimline Bin (Black)
 - Proposed 1.2m/h Prosafe Gate
 - Proposed Combi Gate
 - Proposed Fence Line 1.2m/h Galvanised
 - Proposed Pavier "No Dogs" Sign
 - Proposed Sensory Planting:
7No. Senecio sunshine
6No. Buxus sempervirens
14No. Lavandula int. 'Dutch'
10No. Potentilla f. 'Elizabeth'
14No. Rosmarinus officinalis
7No. Spiraea japonica 'Goldflame'
6No. Miscanthus sin. 'Silberfeder'
(Planting form Coles Nurseries of Leicester)

STANDARDS AND COMPLIANCE:

All KOMPAN products are independently tested to EN1176 by TÜV Testing House, Hamburg.

All impact absorbing surfacing specified by KOMPAN is tested to EN1177.

Certificates available upon request

THE ENVIRONMENT:

KOMPAN's quality and environmental procedures are certified according to ISO9001: 2015, ISO14001: 2015.


KOMPAN is a registered member of the Association of Play Industries

This drawing is not based on a detailed site survey and thus precise location and orientation of equipment may vary to suit ground conditions and client preferences.



Bellway Homes Kingsmere LAP Proposed Play Area

Plan Scale: 1:75 @ A2
Drawing No.: 06UJ9A00338B
Date: 01/11/2016
Account Manager: Jerry Jarman
Drawing By: JB

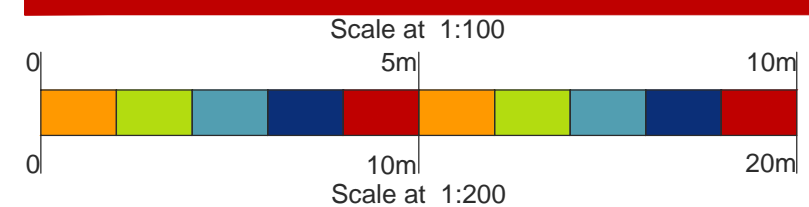

*NOTES: The exaCt location of the equipment is to be agreed by the client.
This layout is indicative only - the order confirmation document contains the finite information about the proposed area.
DO NOT SCALE THIS PLAN

KOMPAN LTD.
21 Roebuck Way
Knowhill
Milton Keynes, MK5 8HL
Tel: 01908 201 002
Fax: 01908 201 007

